
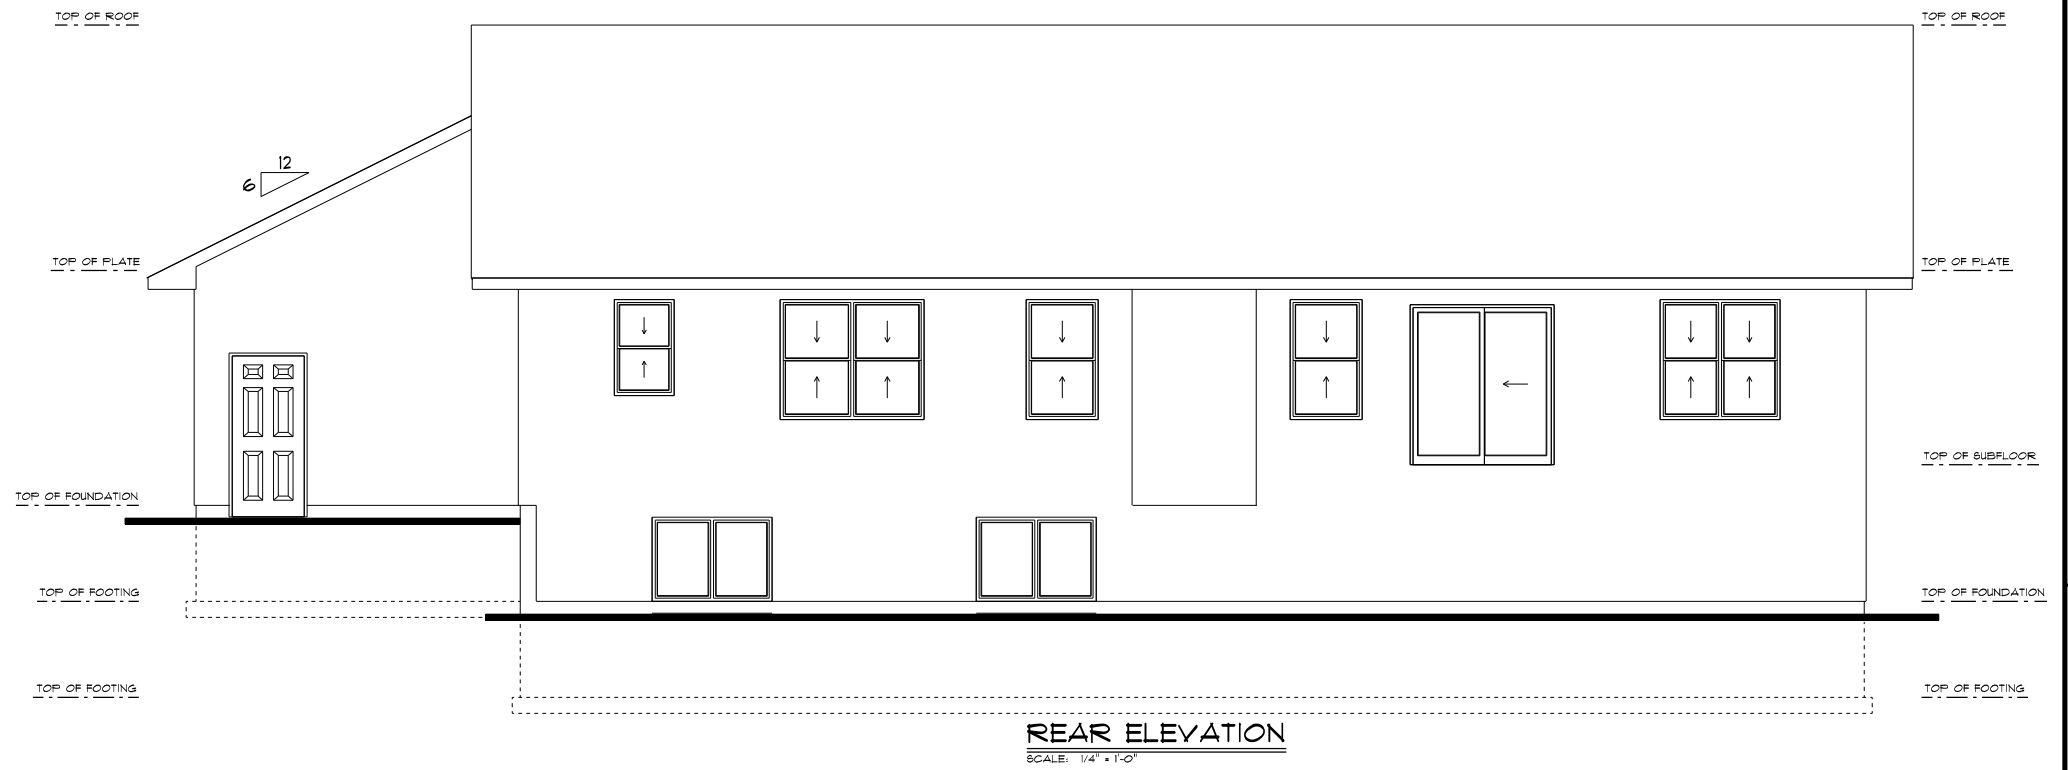
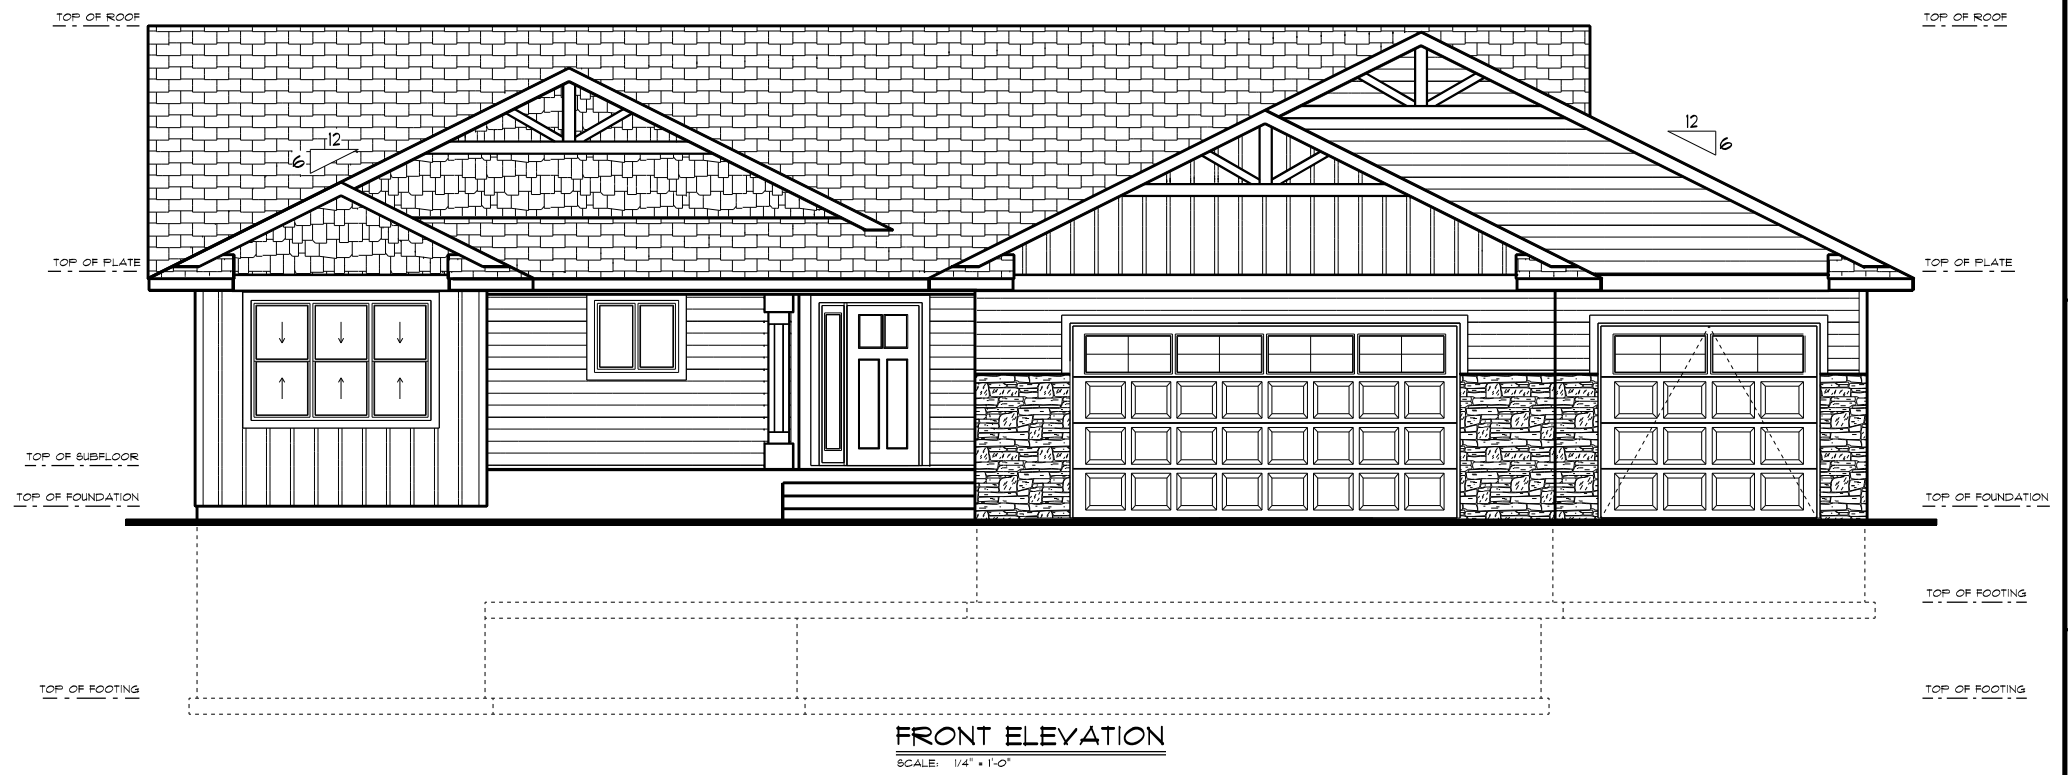
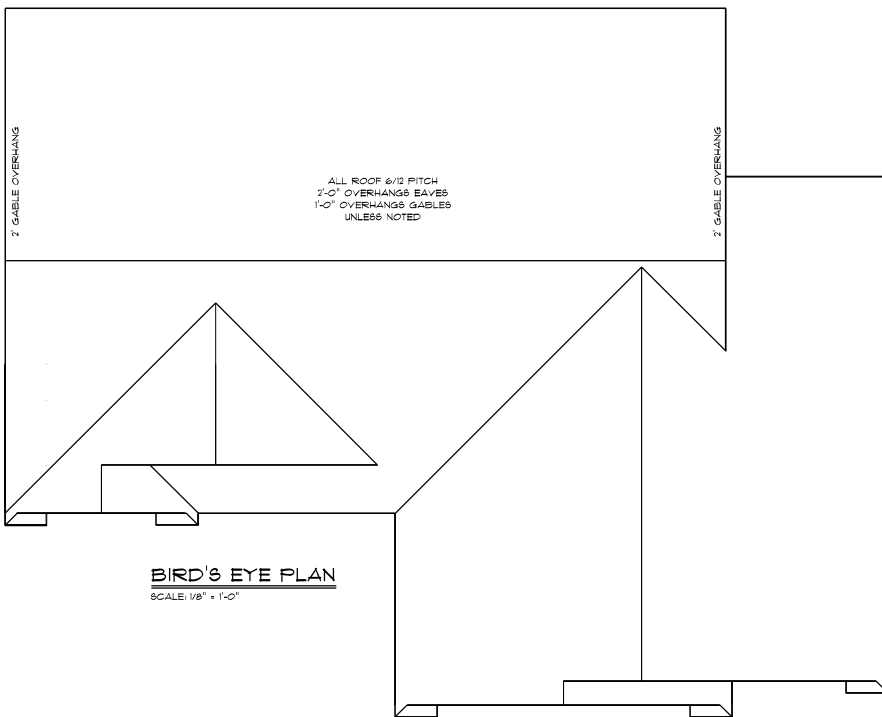
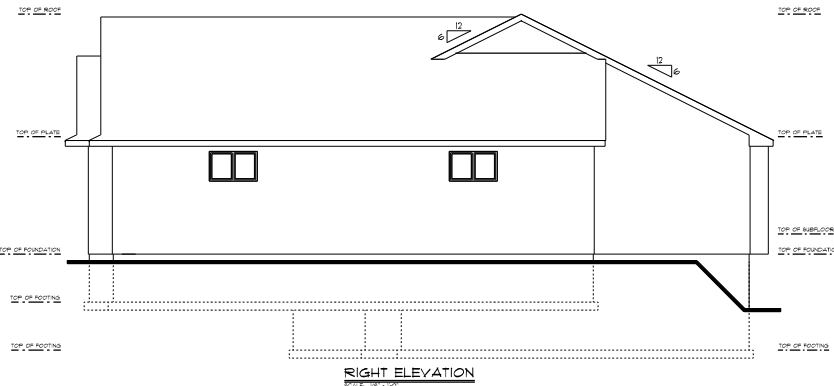


SCALE IS 1/2 AS SHOWN IF PRINTED ON 11X17 PAPER

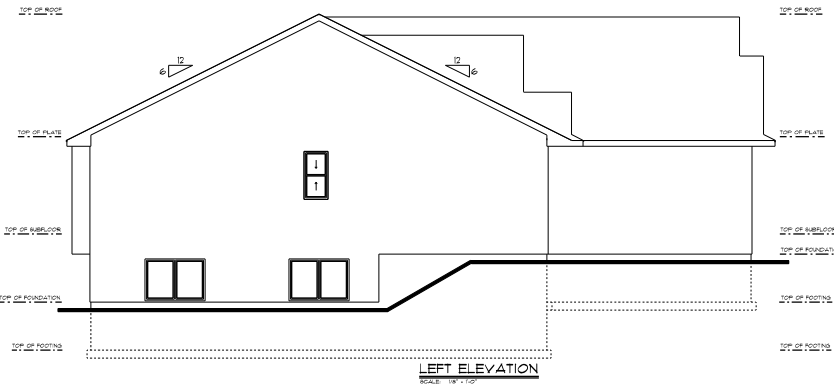

IMPORTANT
 * Check with local building officials about permits and local building codes.
 * These drawings are not to be used for any other project.
 * These drawings are not to be used for any other project.
Menomonee, WI
 Sales Rep: Brian Humblet
 Design By: Randy Voetmann
 OFFICE 715-834-5351
 CELL 715-210-3815

Project # 24-008
 Start Date: 2-2-24
 Revisions: 3-13-24
 4-9-24, 4-16-24


RPC HOMES
LOT 13 SPEC HOUSE

Builders FirstSource
 421 Oak Avenue, Menomonee, WI
 P: (715) 235-3481 F: (715) 235-5059

SCALE IS 1/2 AS SHOWN IF PRINTED ON 11X17 PAPER

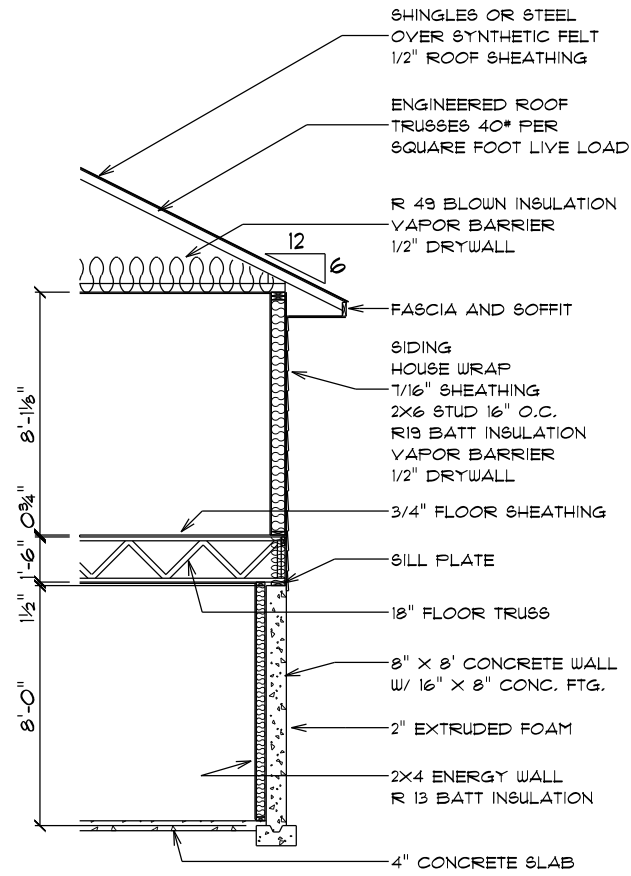

CROSS SECTION

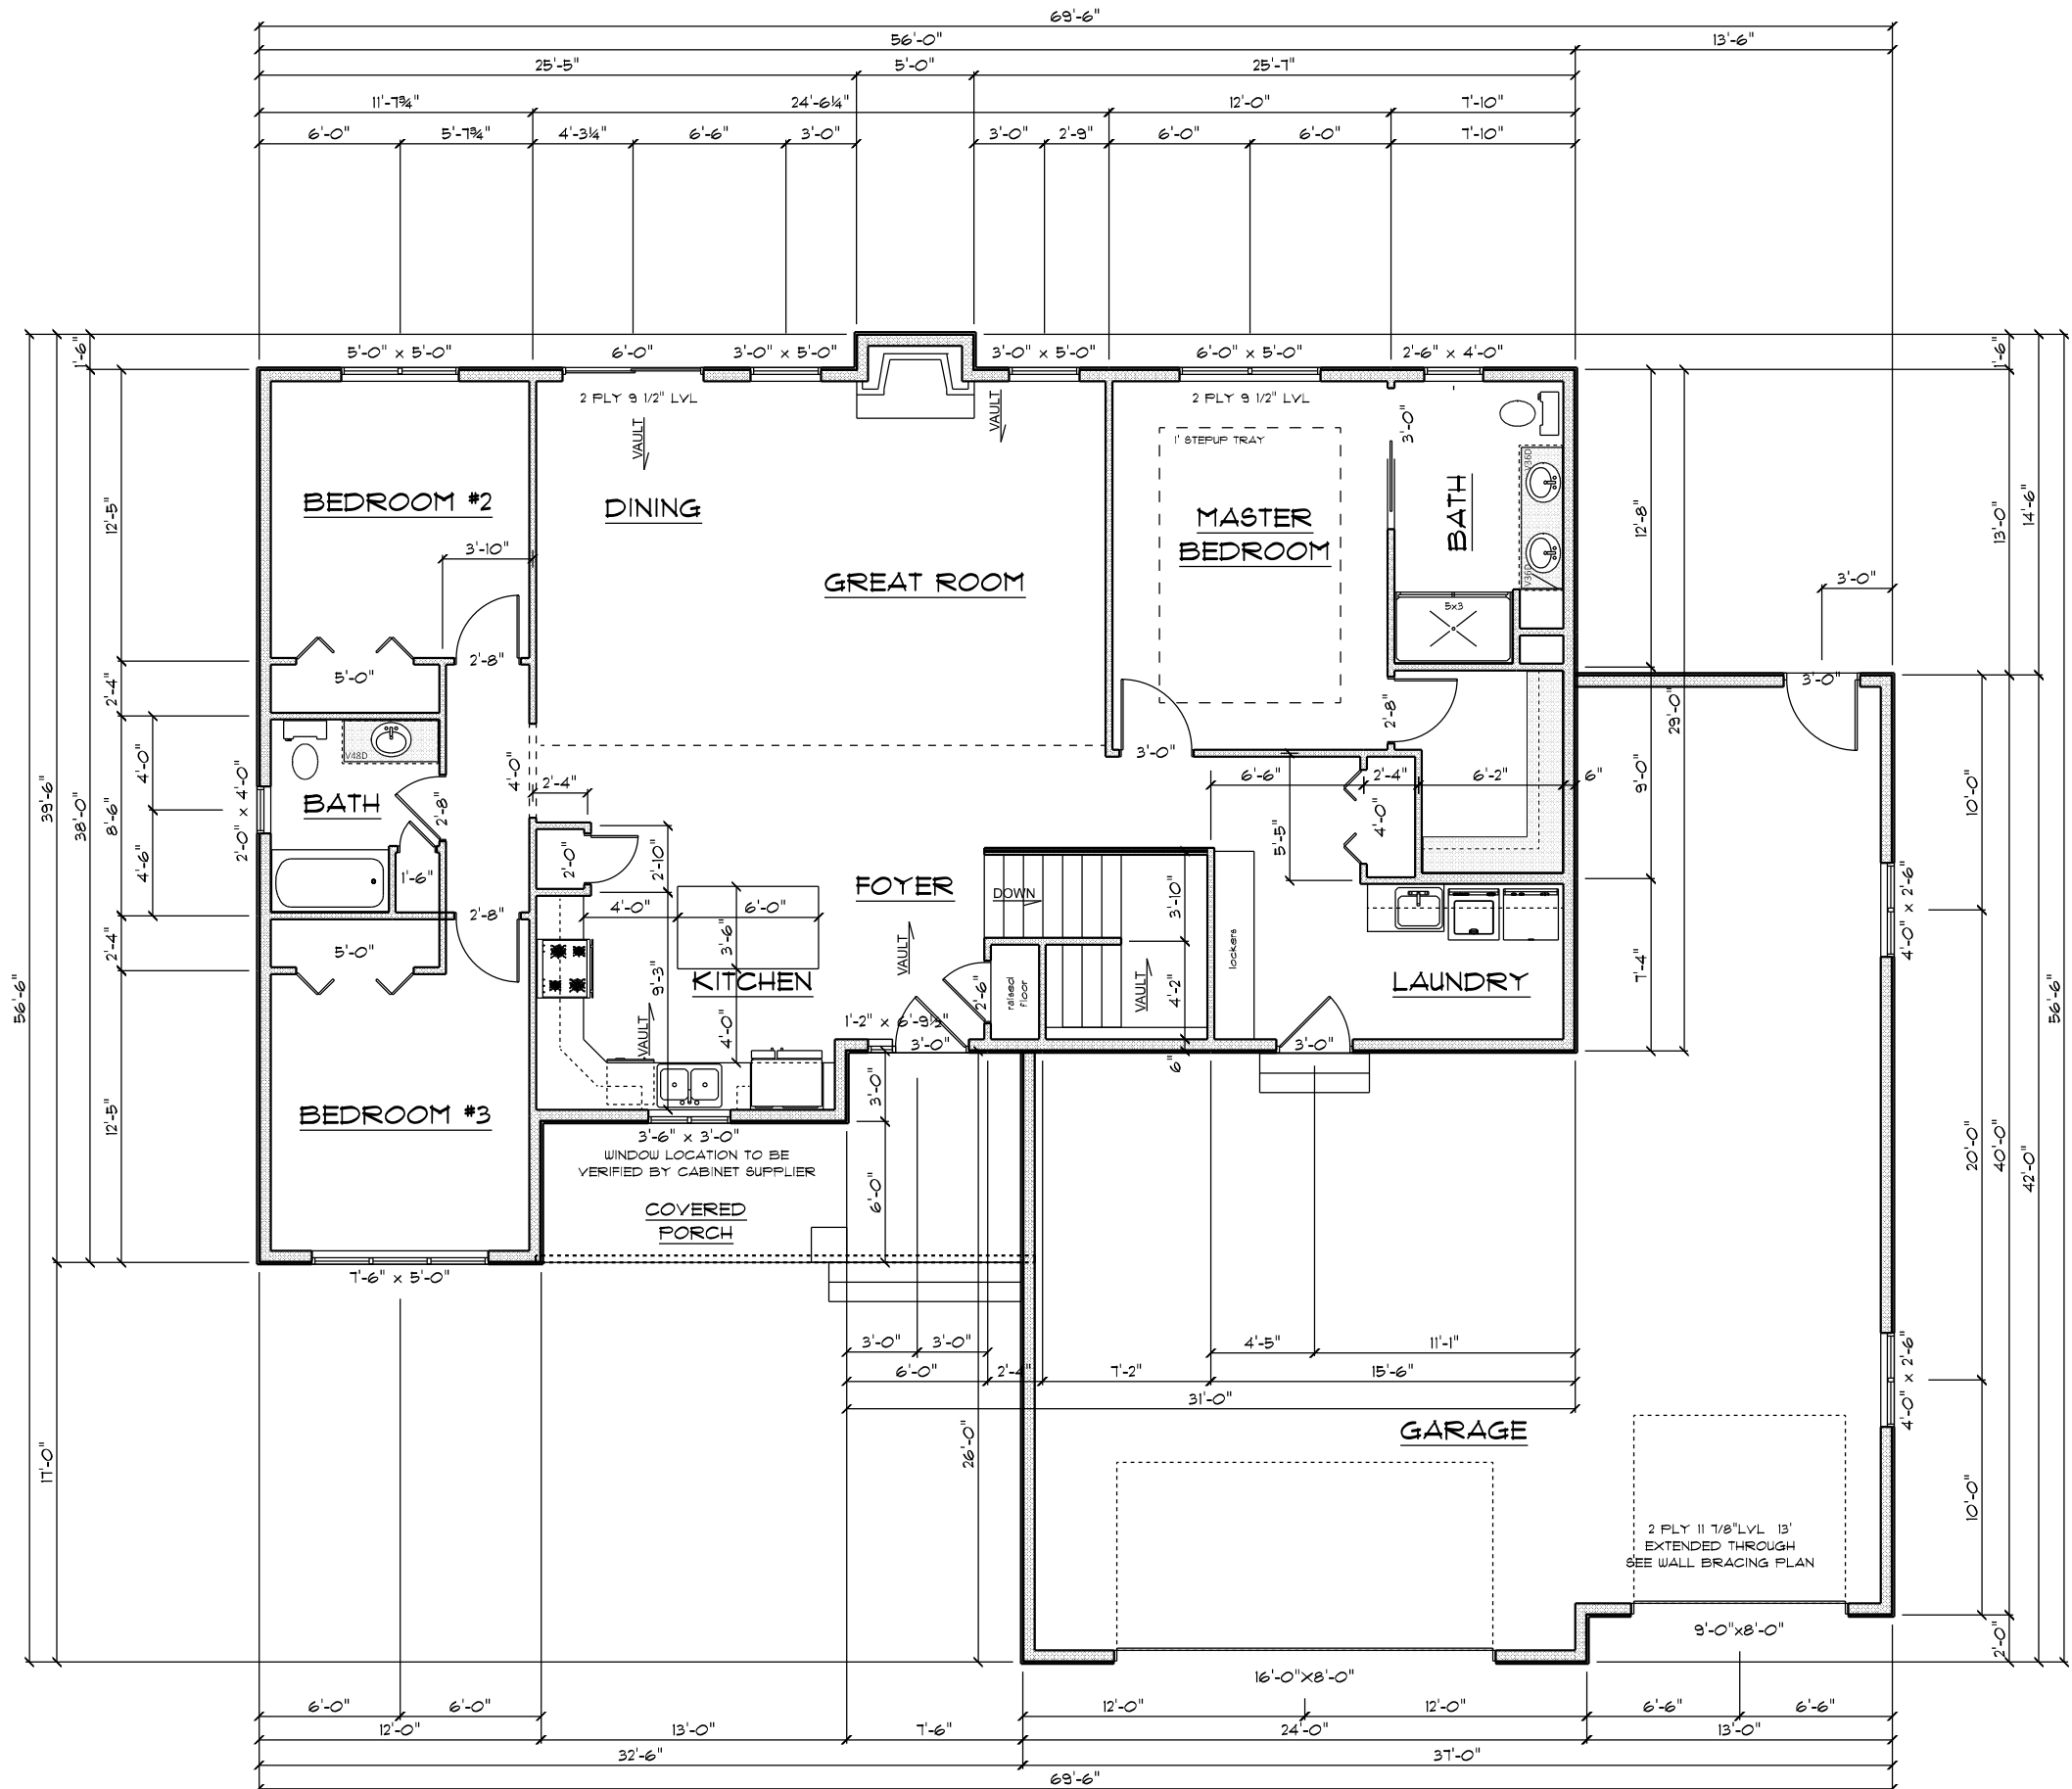

MAIN FLOOR PLAN

1,179 SQ.FT.

SCALE: 1/4" = 1'-0"

8'-1 1/8" WALLS THIS FLOOR

WINDOW R.O. BY CONTRACTOR

UNLESS NOTED ALL BEARING HEADERS TO BE 2 PLY 2X10

IMPORTANT
 * Check with local building officials about permits and local building codes.
 * These drawings are not to be adapted to your specific site and project.
 * These general drawings are not produced by an Architect or Engineering professional and are not intended to be used as such. The user is responsible for determining if these drawings need to be changed to satisfy: 1) state or local building codes/regulations; 2) the project's structural requirements; or 3) loading conditions specific to the site. Builders First Source assumes no responsibility for any errors, omissions, deficiencies or defects of the drawings.


Menomonie, WI
 Sales Rep: Brian Humblet
 Design By: Randy Voetmann
 OFFICE 715-834-5351
 CELL 715-210-3815

Project # 24-008
 Start Date: 2-2-24
 Revisions: 3-13-24
 4-9-24, 4-16-24

RPC HOMES
LOT 13 SPEC HOUSE

Builders FirstSource
 421 Oak Avenue, Menomonie, WI
 p: (715) 235-3491 f: (715) 235-5059

SCALE IS 1/2 AS SHOWN IF PRINTED ON 11X17 PAPER

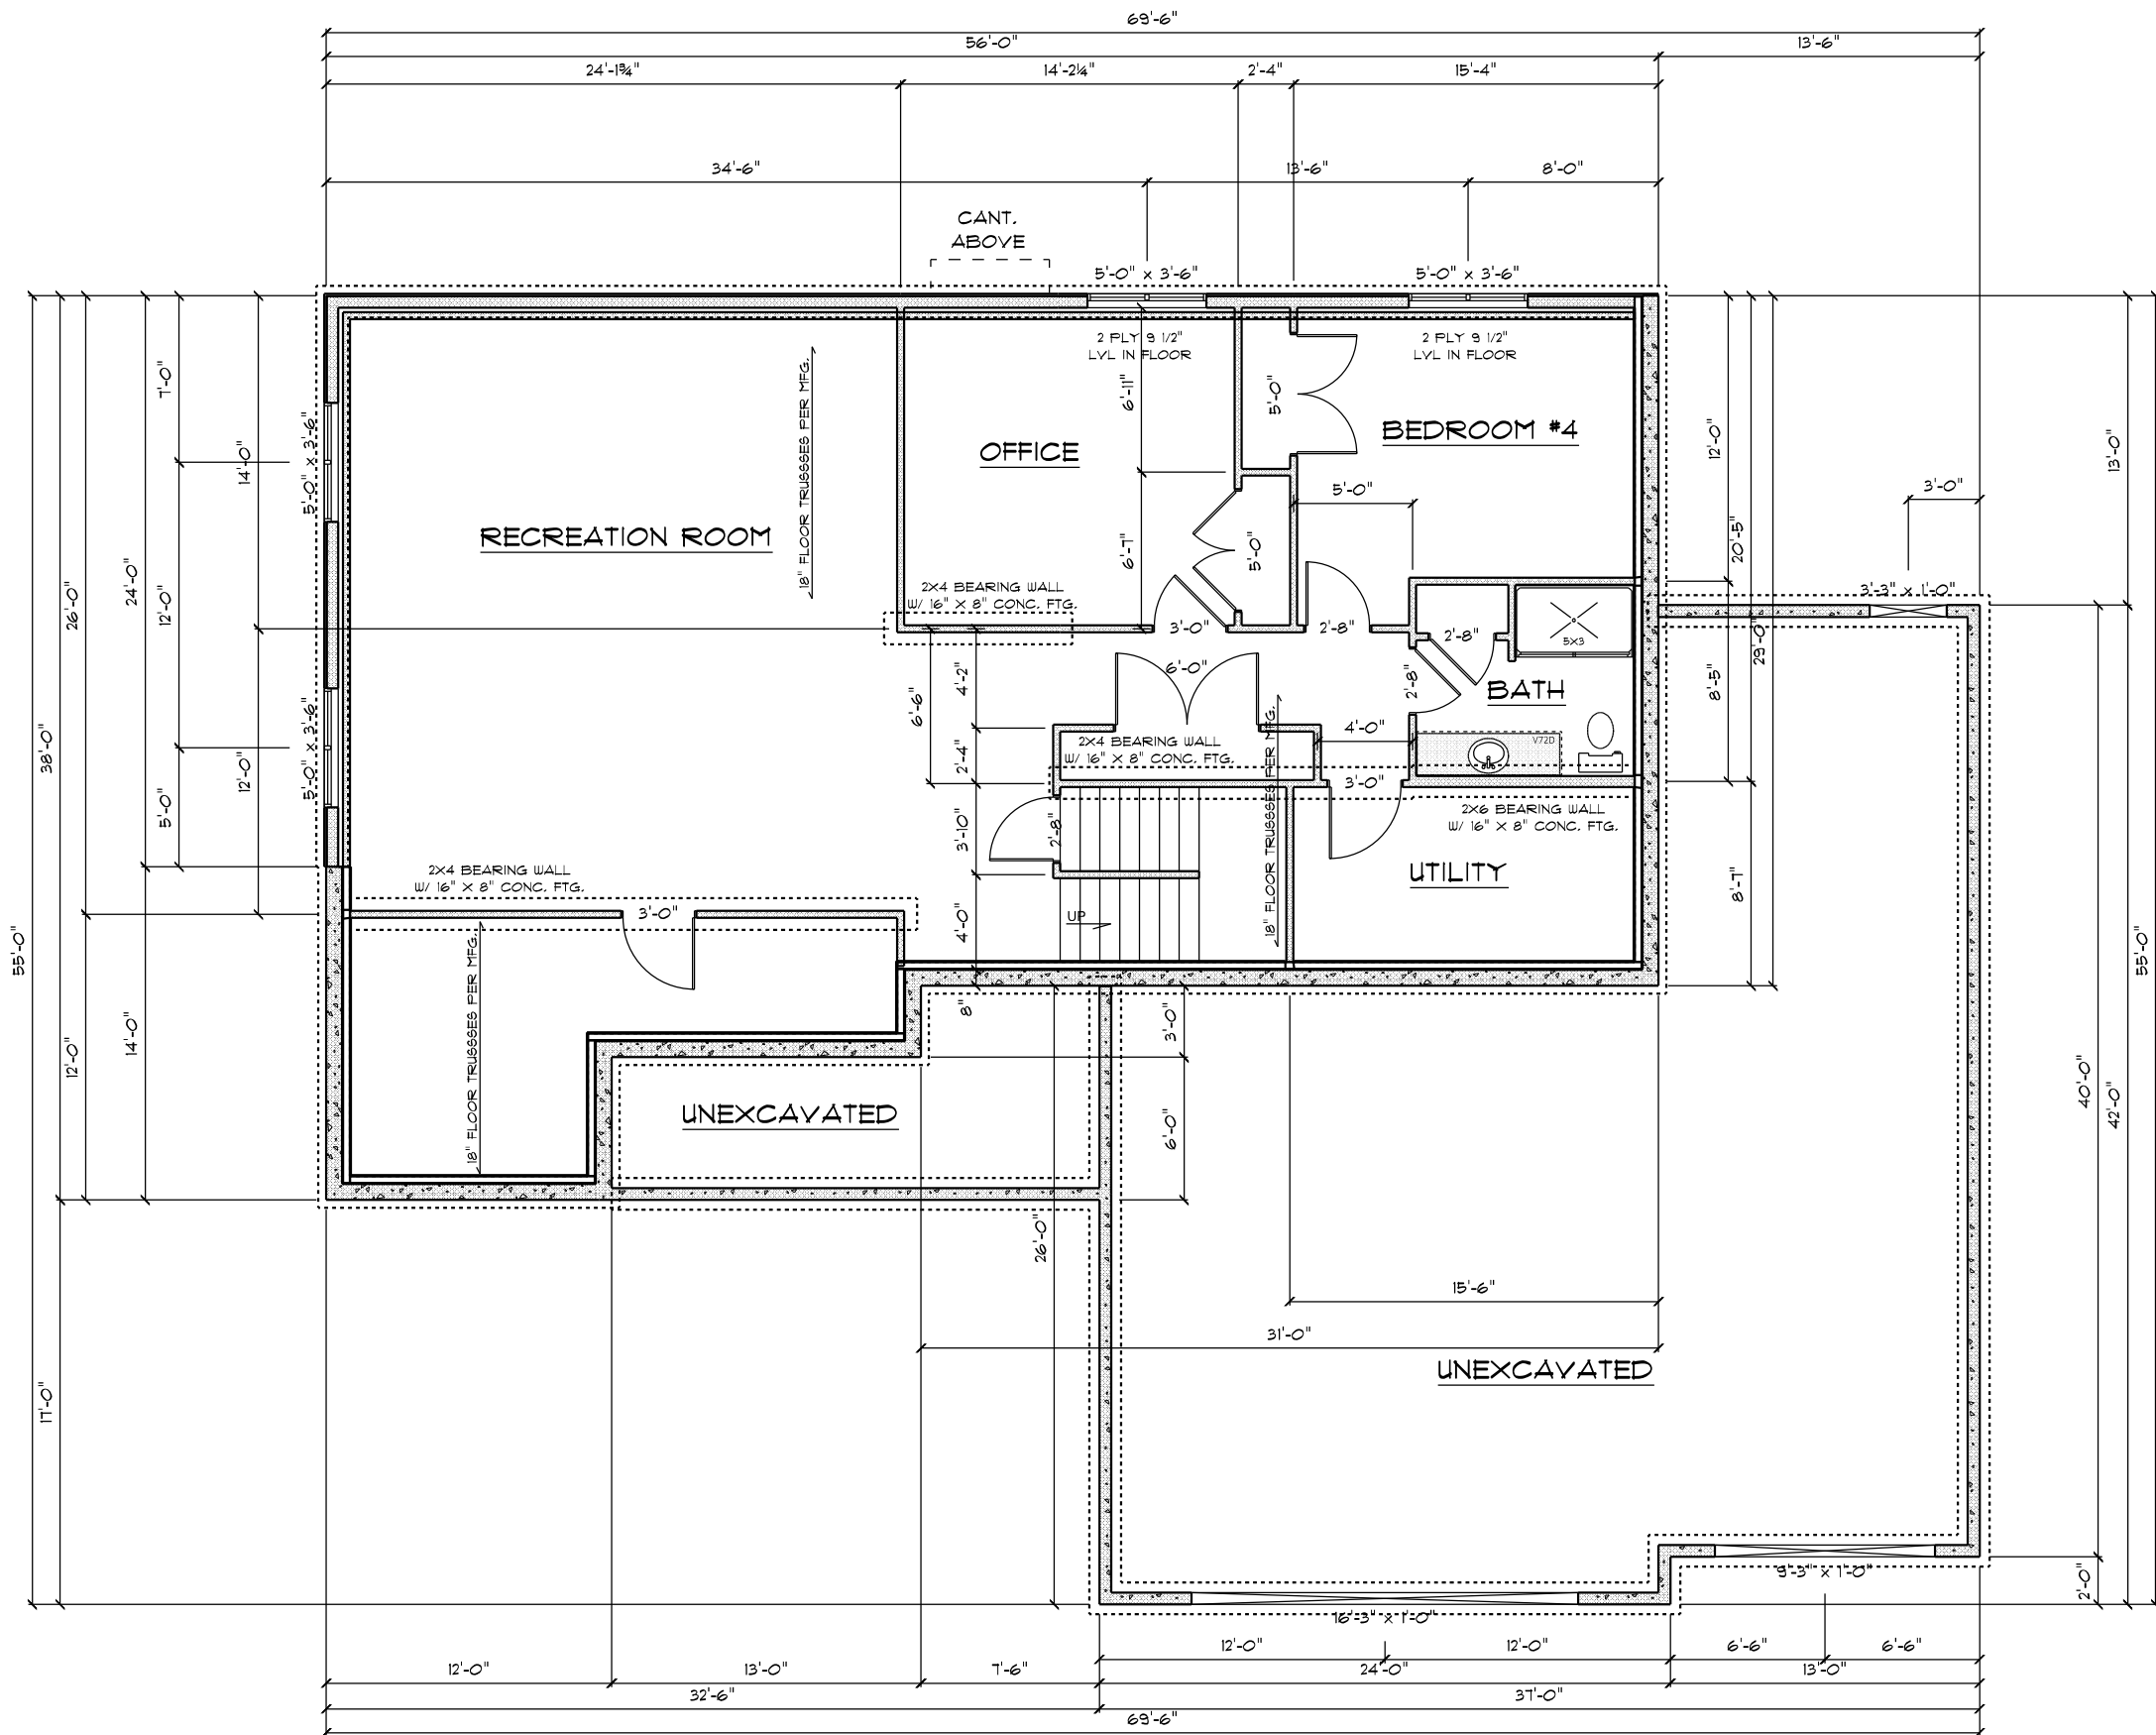

BASEMENT PLAN
SCALE: 1/4" = 1'-0"

8'-0" WALLS THIS FLOOR

UNLESS NOTED ALL BEARING HEADERS TO BE 2 FLY 2X10

WINDOW R.O. BY CONTRACTOR




IMPORTANT
 * Check with local building officials about permits and local building codes.
 * These general drawings are not produced by an Architect or Engineering firm. Before construction customer should consult a contractor or an architect to determine if these drawings need to be changed to satisfy: 1) state or local building codes, 2) existing conditions specific to the site. Builders First Source assumes no responsibility for claims or damages arising from errors, omissions, deficiencies or defects of the drawings.

Project # 24-008
 Start Date: 2-2-24
 Revisions: 3-13-24
 4-9-24, 4-18-24
 Menomonie, WI
 Sales Rep: Brian Humblet
 Design By: Randy Voetmann
 OFFICE 715-834-5351
 CELL 715-210-3815

RPC HOMES
LOT 13 SPEC HOUSE



SCALE IS 1/2 AS SHOWN IF PRINTED ON 11X17 PAPER

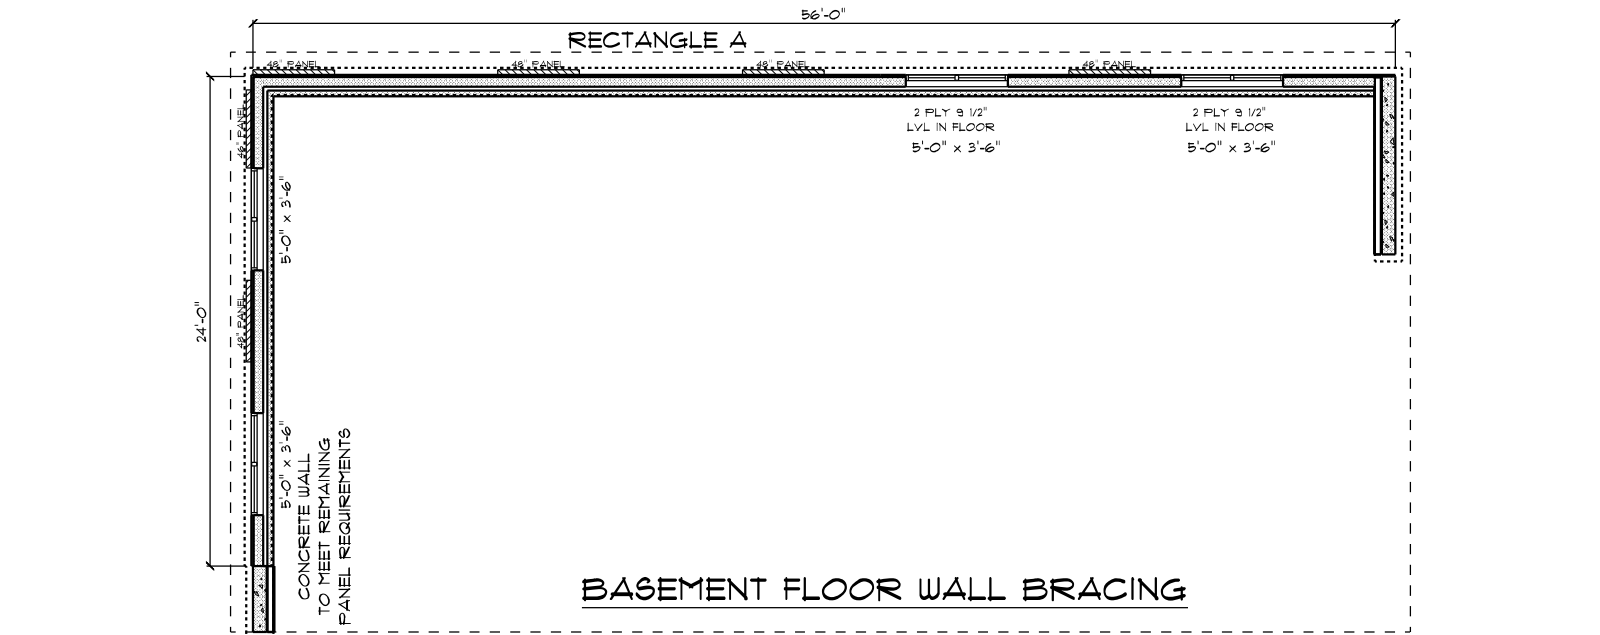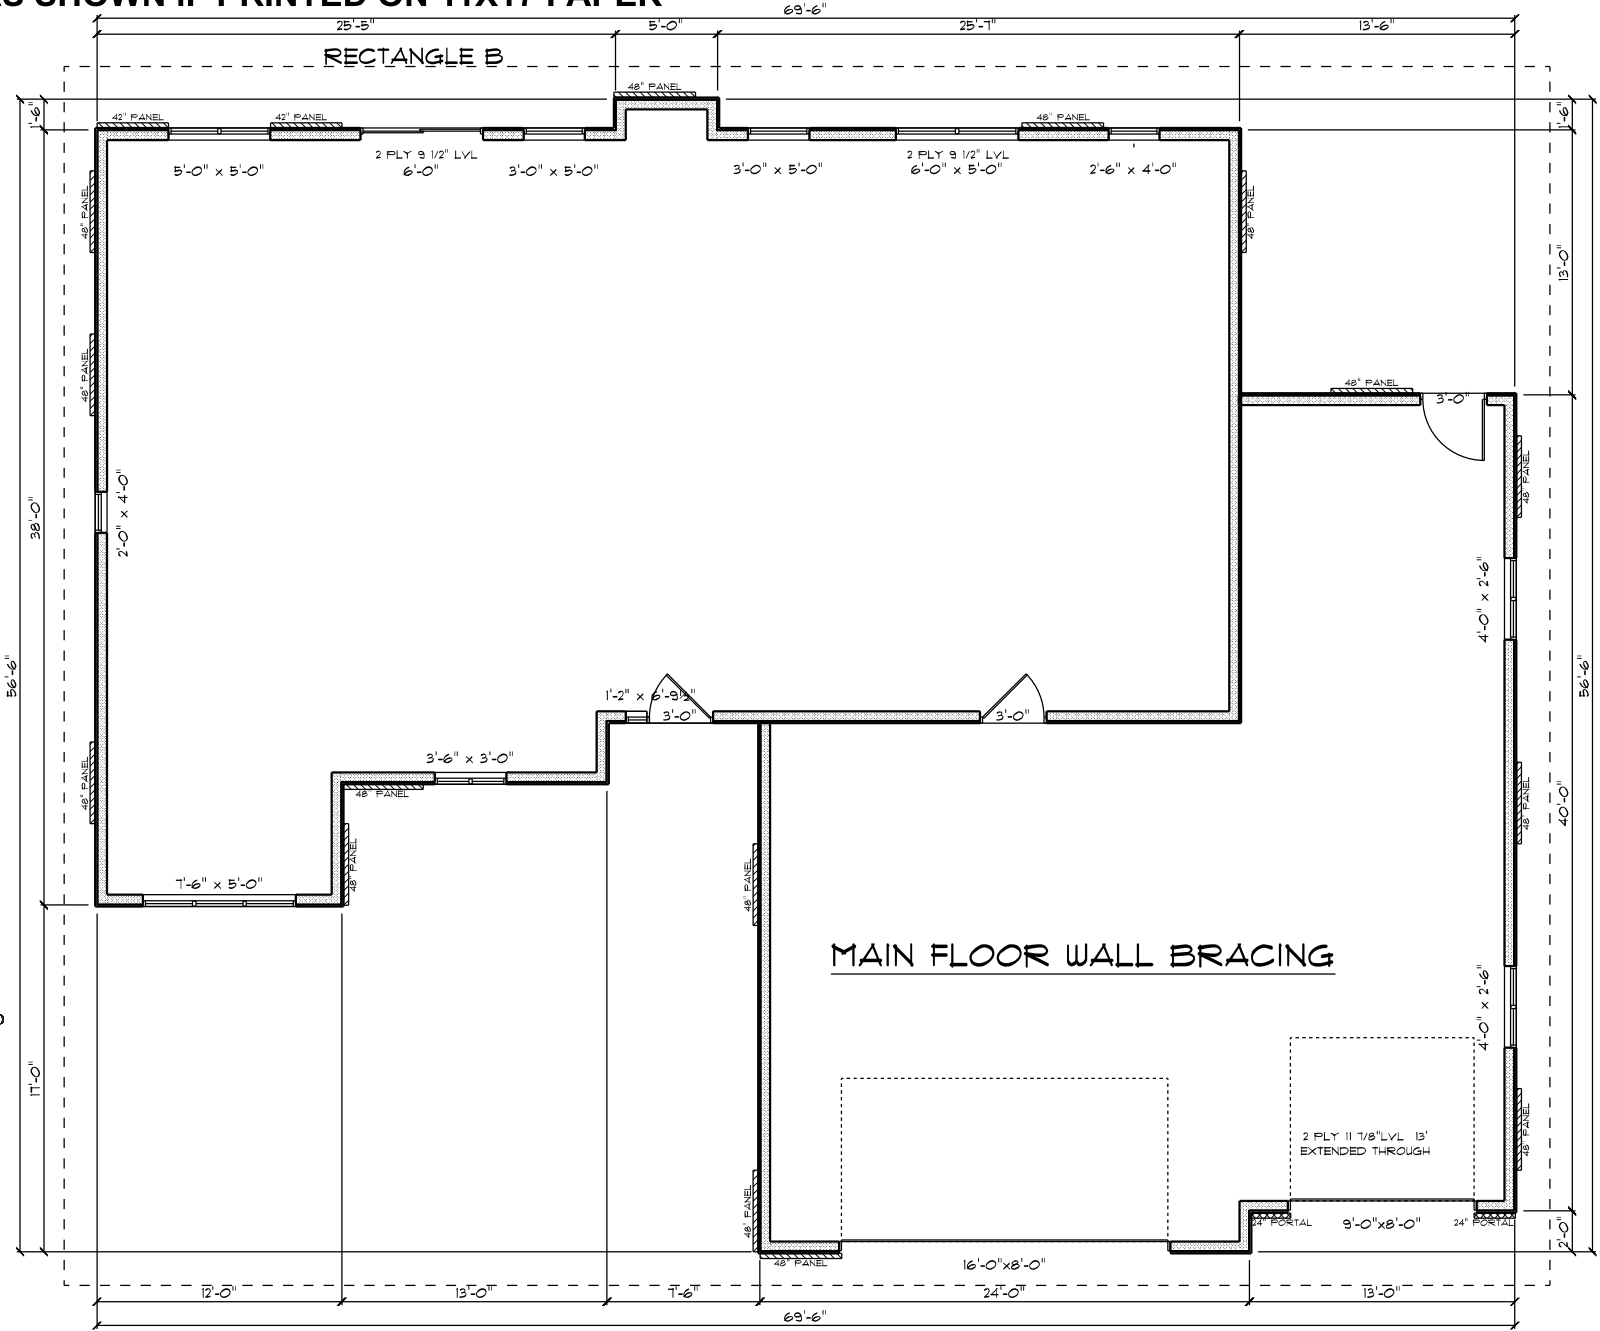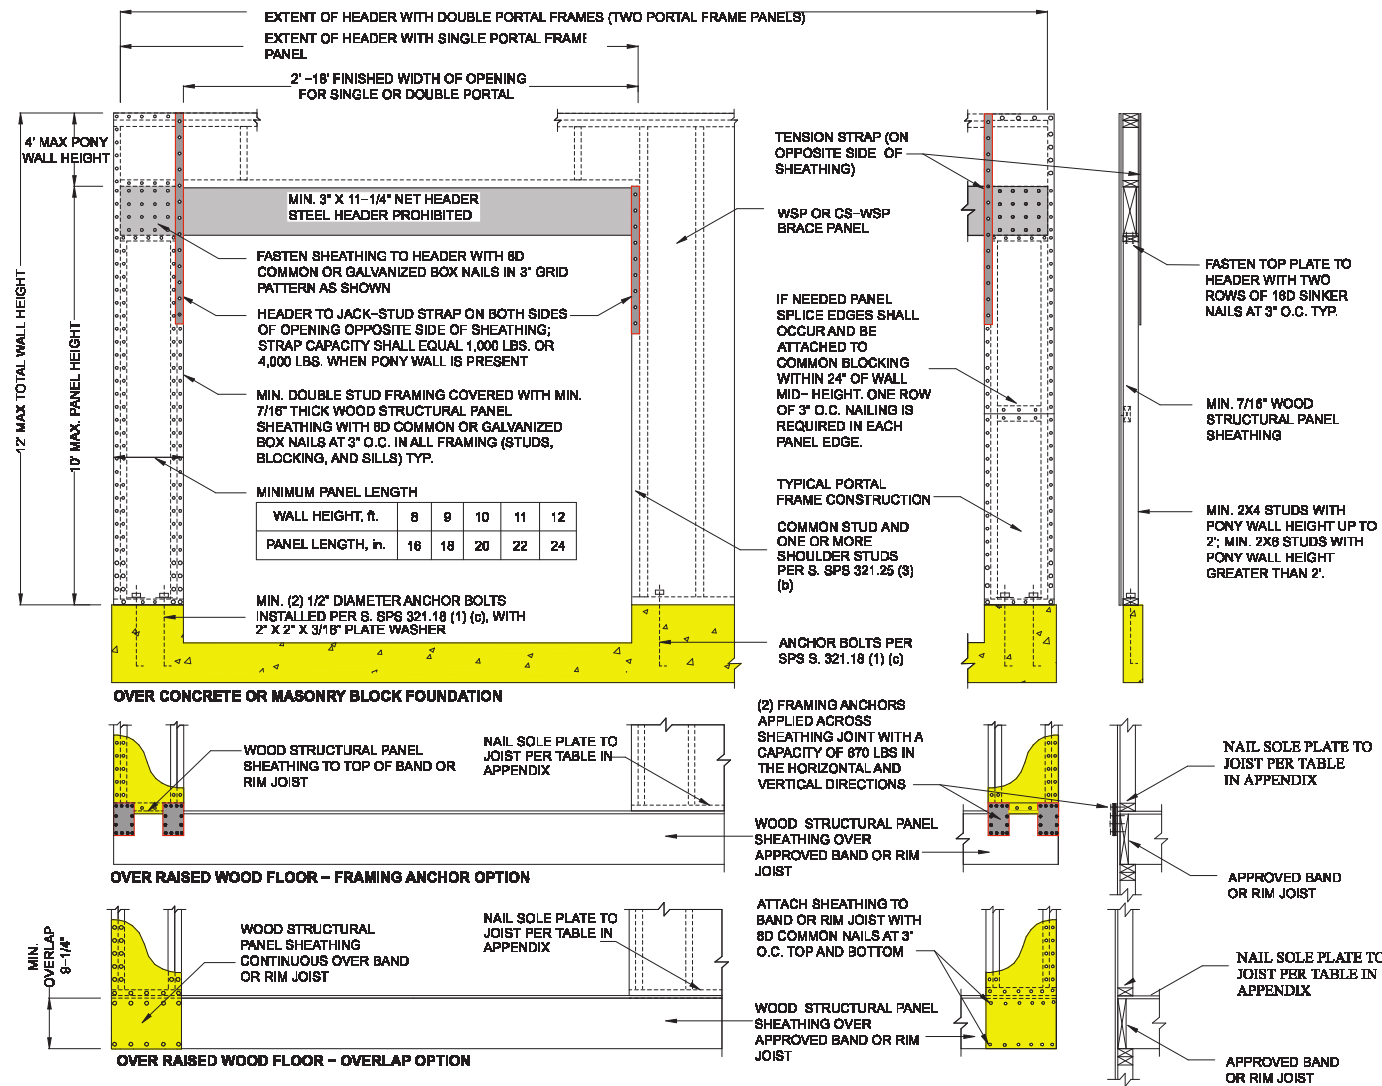

WALL BRACING METHODS USED:
CONTINUOUS SHEATHED METHOD (CS-WSP)
AND PORTAL FRAME (PF) METHOD WHERE NOTED.

NOTES:
WIND EXPOSURE CATEGORY = B
EAVE TO RIDGE HEIGHT = 10'-8\"/>

RECTANGLE "B" DATA:
WALLS SUPPORTING ROOF AND CEILING ONLY
EAVE TO RIDGE HEIGHT = 10'-8\"/>

RECTANGLE "A" DATA:
WALLS SUPPORTING ROOF AND CEILING ONLY
EAVE TO RIDGE HEIGHT = 10'-8\"/>

LOCATION OF BRACED WALL PANELS ALONG A BUILDING SIDE:
12'-6\"/>

= BRACED WALL PANEL

IMPORTANT
* Check with local building officials about permits and local building codes.
* These drawings may need to be adapted to your specific site and project.
* These drawings are not intended to be used by an architect or engineer without the approval of the designer.
* The designer assumes no responsibility for claims or damages arising from errors, omissions, deficiencies or defects of the drawings.

Menomonie, WI
Project # 24-008
Start Date: 2-2-24
Revisions: 3-13-24
4-9-24, 4-16-24
Sales Rep: Brian Humblett
Design By: Randy Voetmann
OFFICE 715-834-5351
CELL 715-210-3815

RPC HOMES
LOT 13 SPEC HOUSE

Builders FirstSource
421 Oak Avenue Menomonie, WI
p. (715) 235-3481 f. (715) 235-5959