
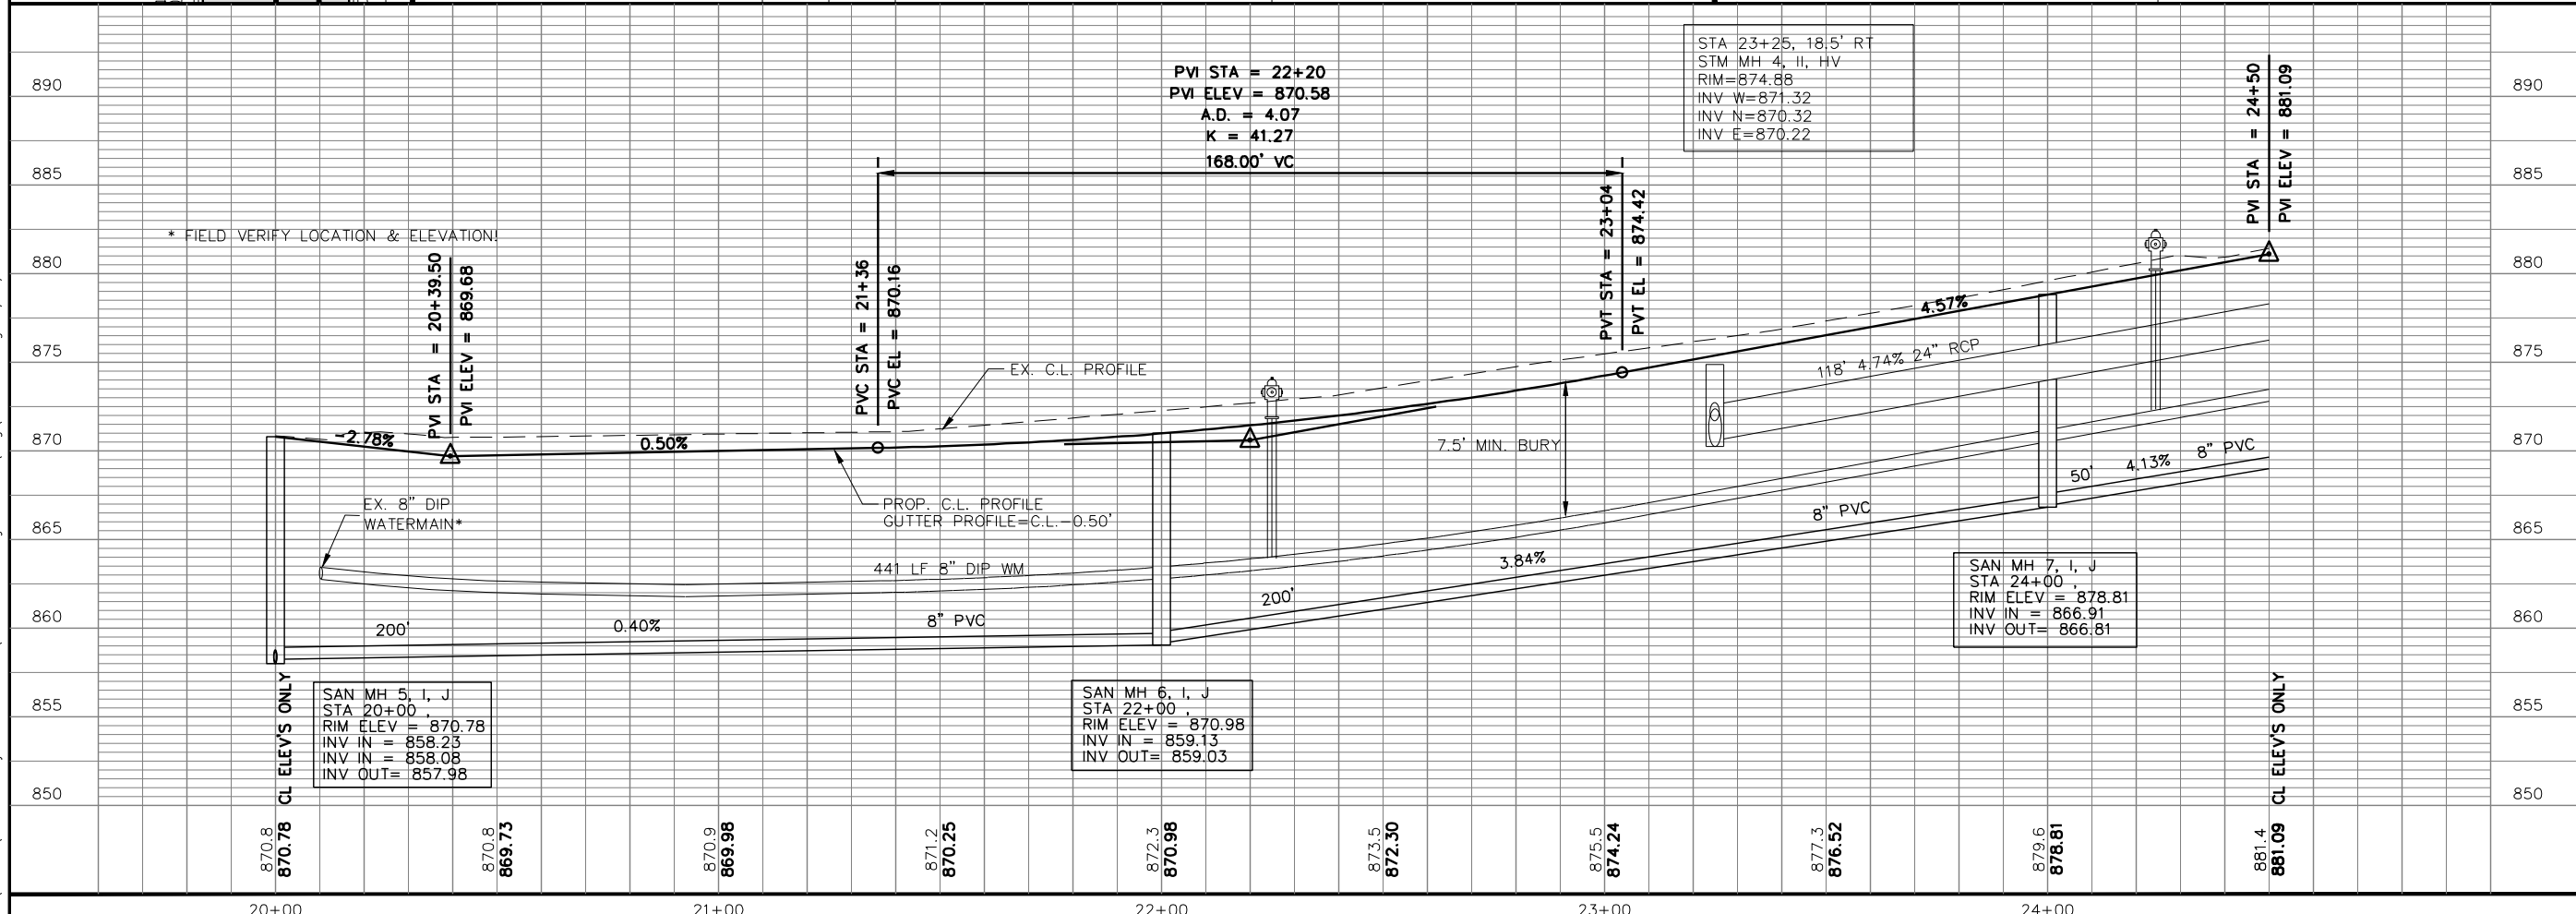
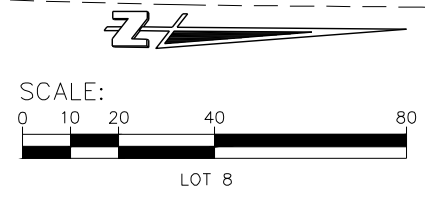


I:\Clients\M0055 City of Menomonee\509 Scenic Heights Phs\dwg\M509PP1.dwg 2/20/2007 1:03:18 PM CST

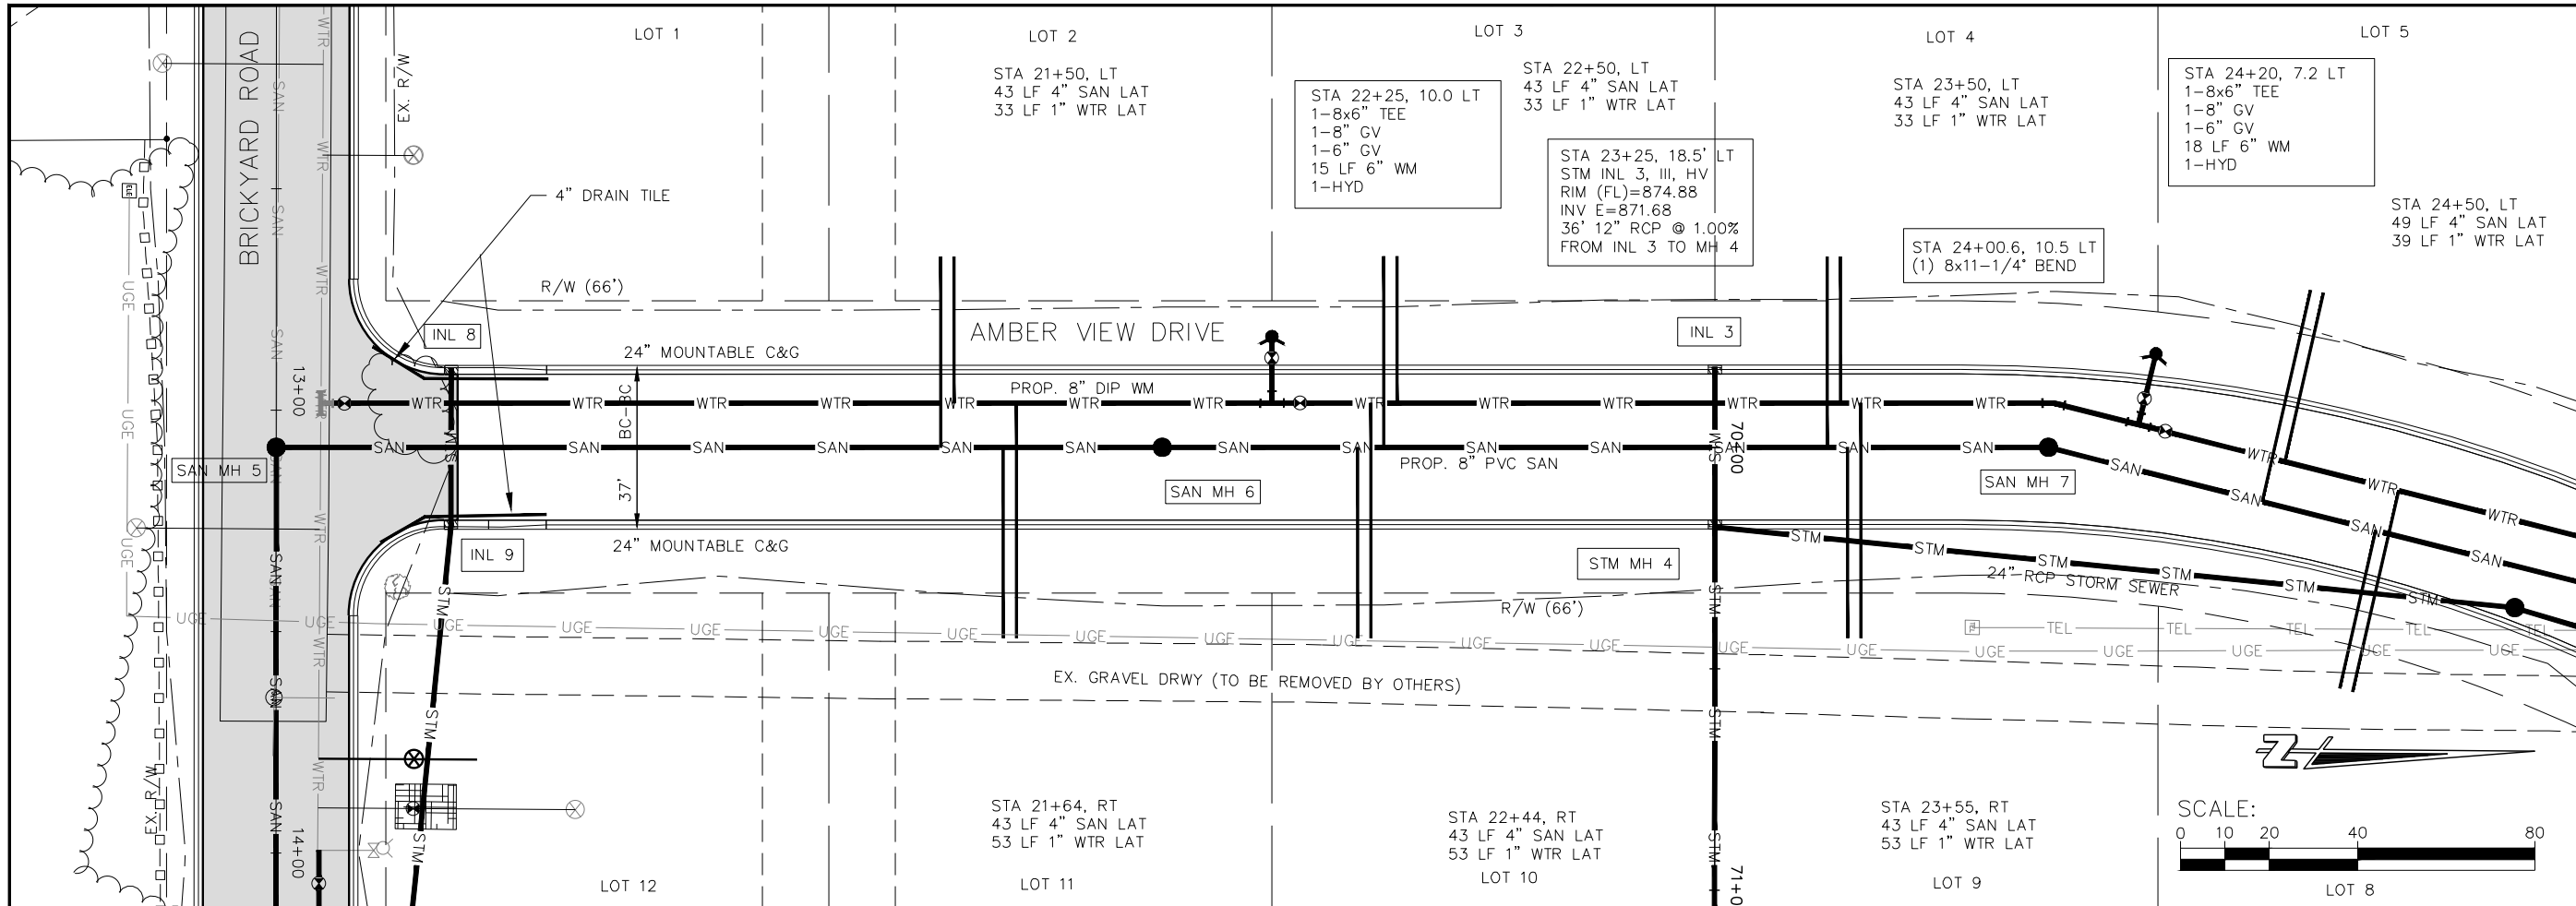

JOB NO.	M55-509
BOOK NO.	
DRAWN BY	RAM
CHECKED BY	KRO
DATE	JUL 2005
REVISIONS	
REFERENCE FILE	M509BASE.dwg
DRAWING FILE	M509PP1.dwg

604 Wilson Avenue
Menomonie, Wisconsin 54751




715-235-9981
800-412-2772
FAX
www.cedarcorp.com

engineers • architects • planners • environmental specialists
land surveys • landscape architects • interior designers

CITY OF MENOMONIE
SCENIC HEIGHTS SUBDIVISION
STREET & UTILITIES IMPROVEMENTS
MENOMONIE, WI

SHEET NO.
X OF X

I:\Clients\M0055 - City of Menomonie\509 Scenic Heights Phs \dwg\M509PP1.dwg 2/20/2007 1:03:18 PM CST

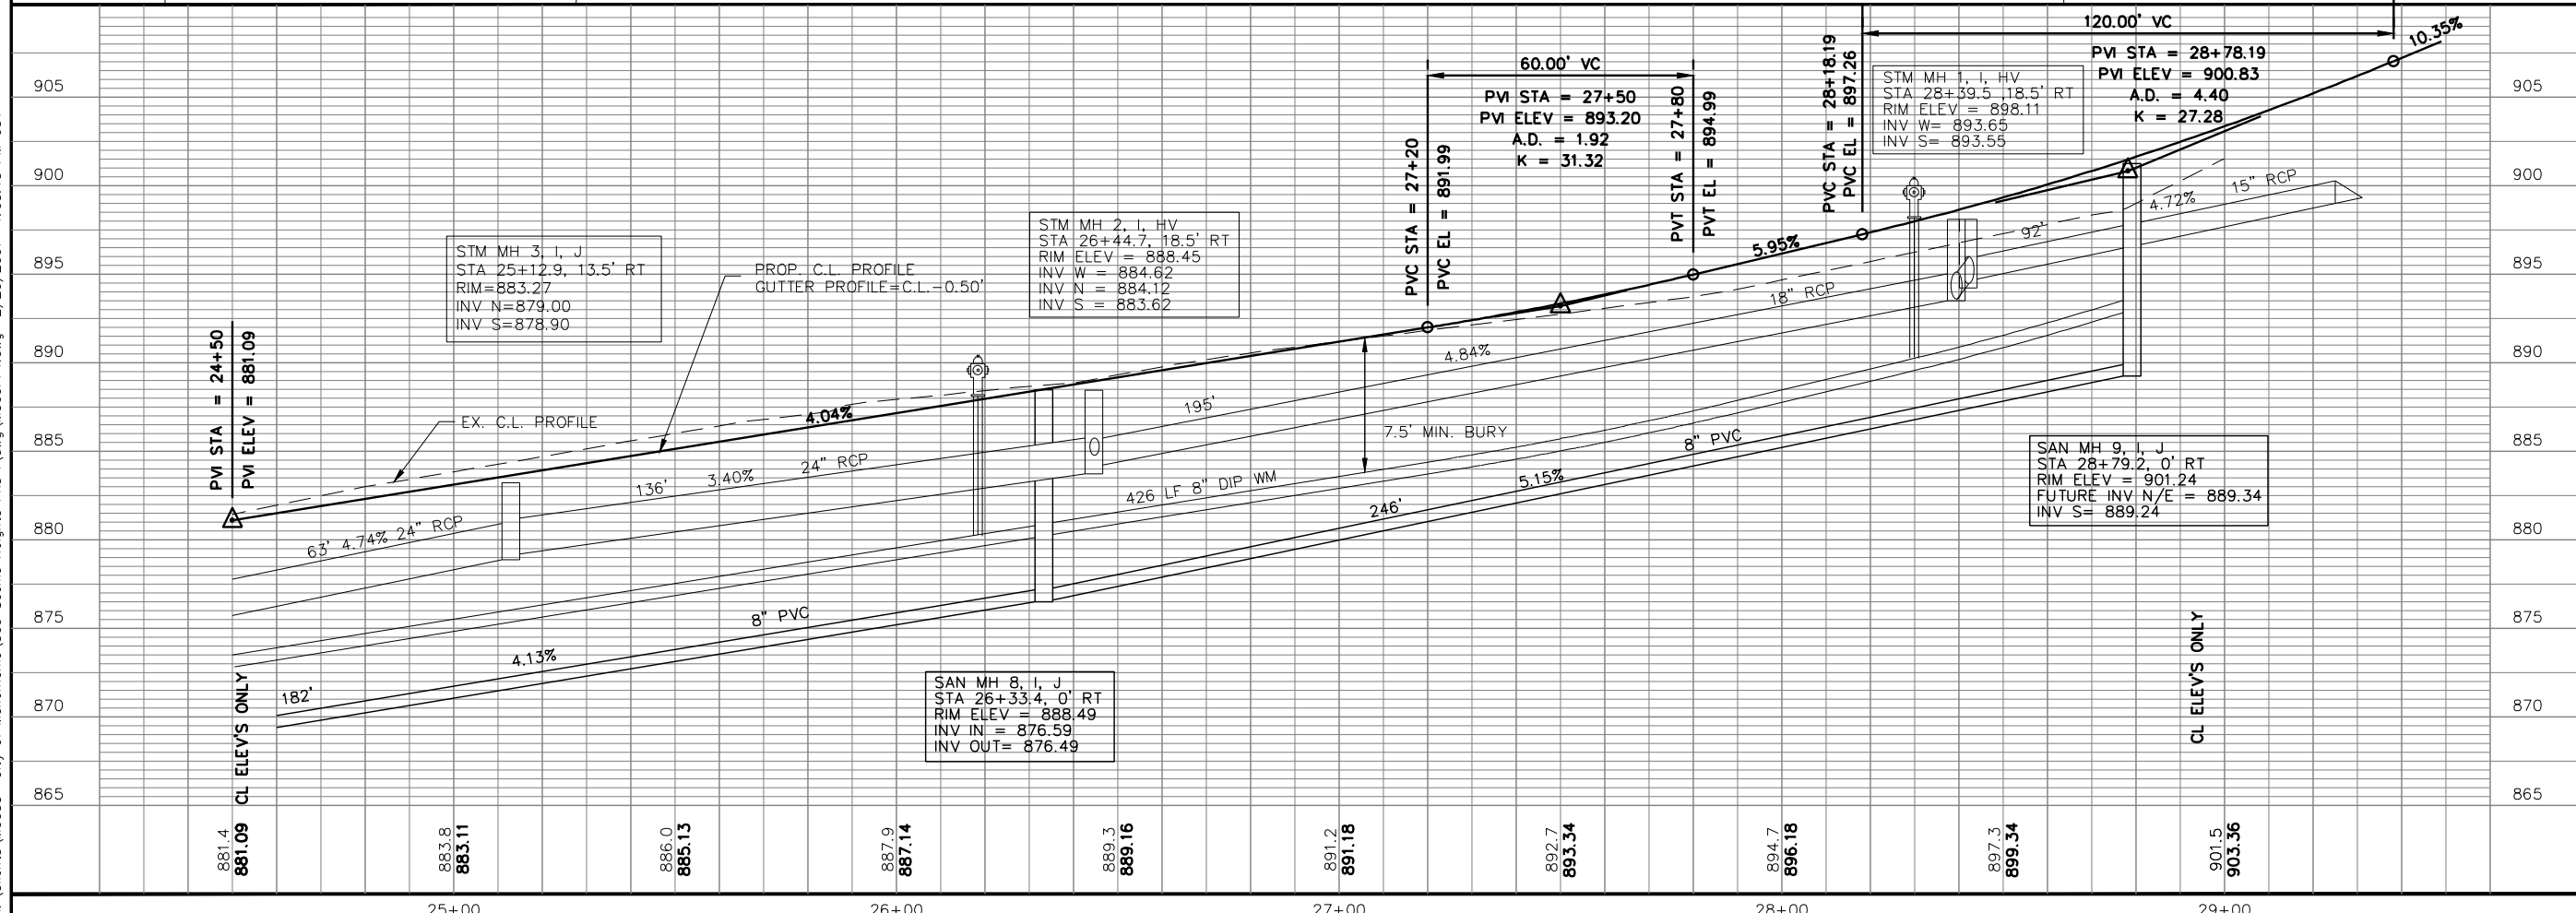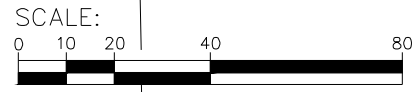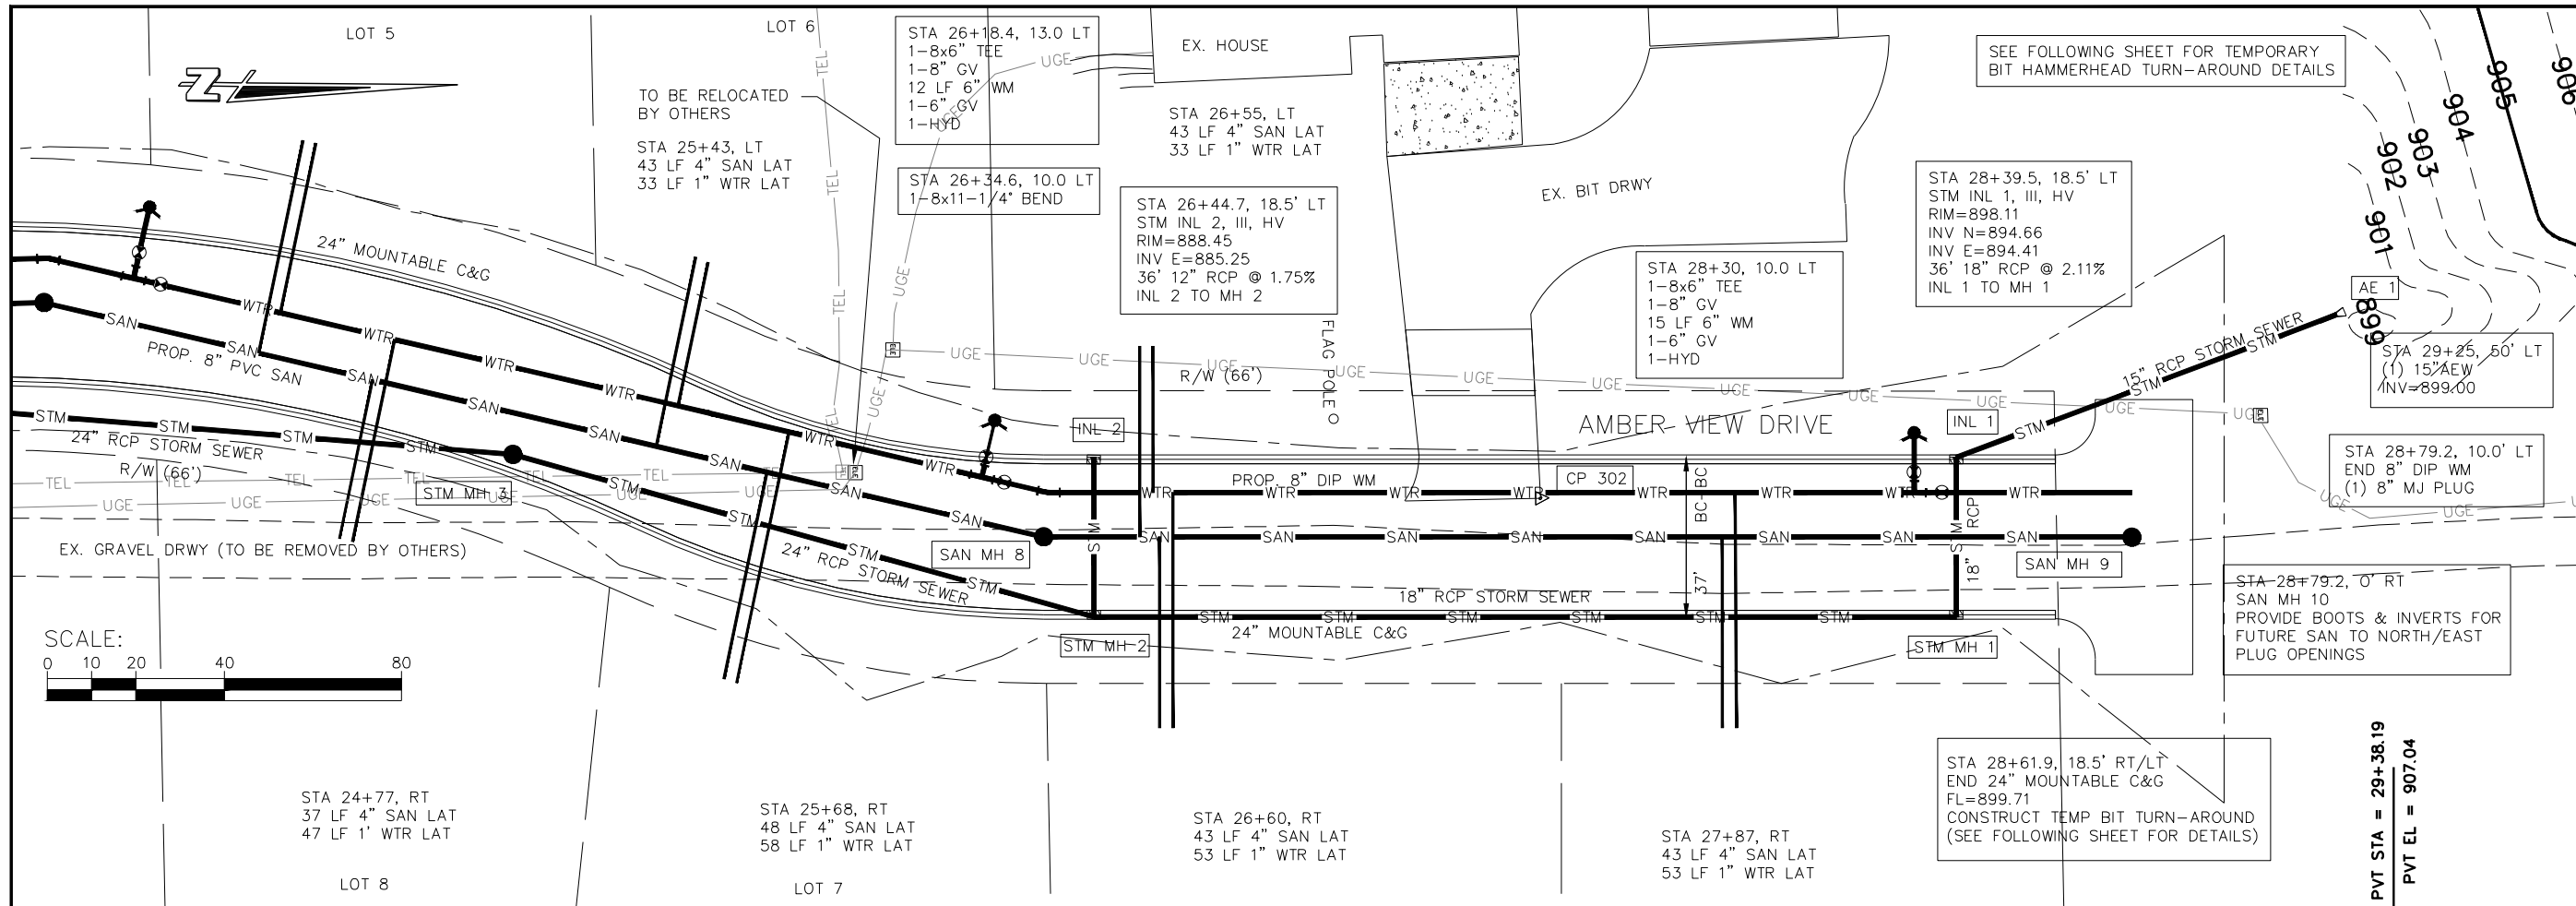

JOB NO. M55-509
BOOK NO.
DRAWN BY RAM
CHECKED BY KRO
DATE JUL 2005
REVISIONS
REFERENCE FILE M509BASE.dwg
DRAWING FILE M509PP1.dwg

604 Wilson Avenue
Menomonie, Wisconsin 54751

Cedar Corporation



engineers • architects • planners • environmental specialists
land surveyors • landscape architects • interior designers

715-235-0987
800-472-7377
FAX 715-235-2727
www.cedarcorp.com

CITY OF MENOMONIE
SCENIC HEIGHTS SUBDIVISION
STREET & UTILITIES IMPROVEMENTS
MENOMONIE, WI

SHEET NO.
X OF X

I:\Clients\M0065 City of Menomonee\509 Scenic Heights Phs\dwg\M509PP2.dwg 3/23/2006 3:21:27 PM CST

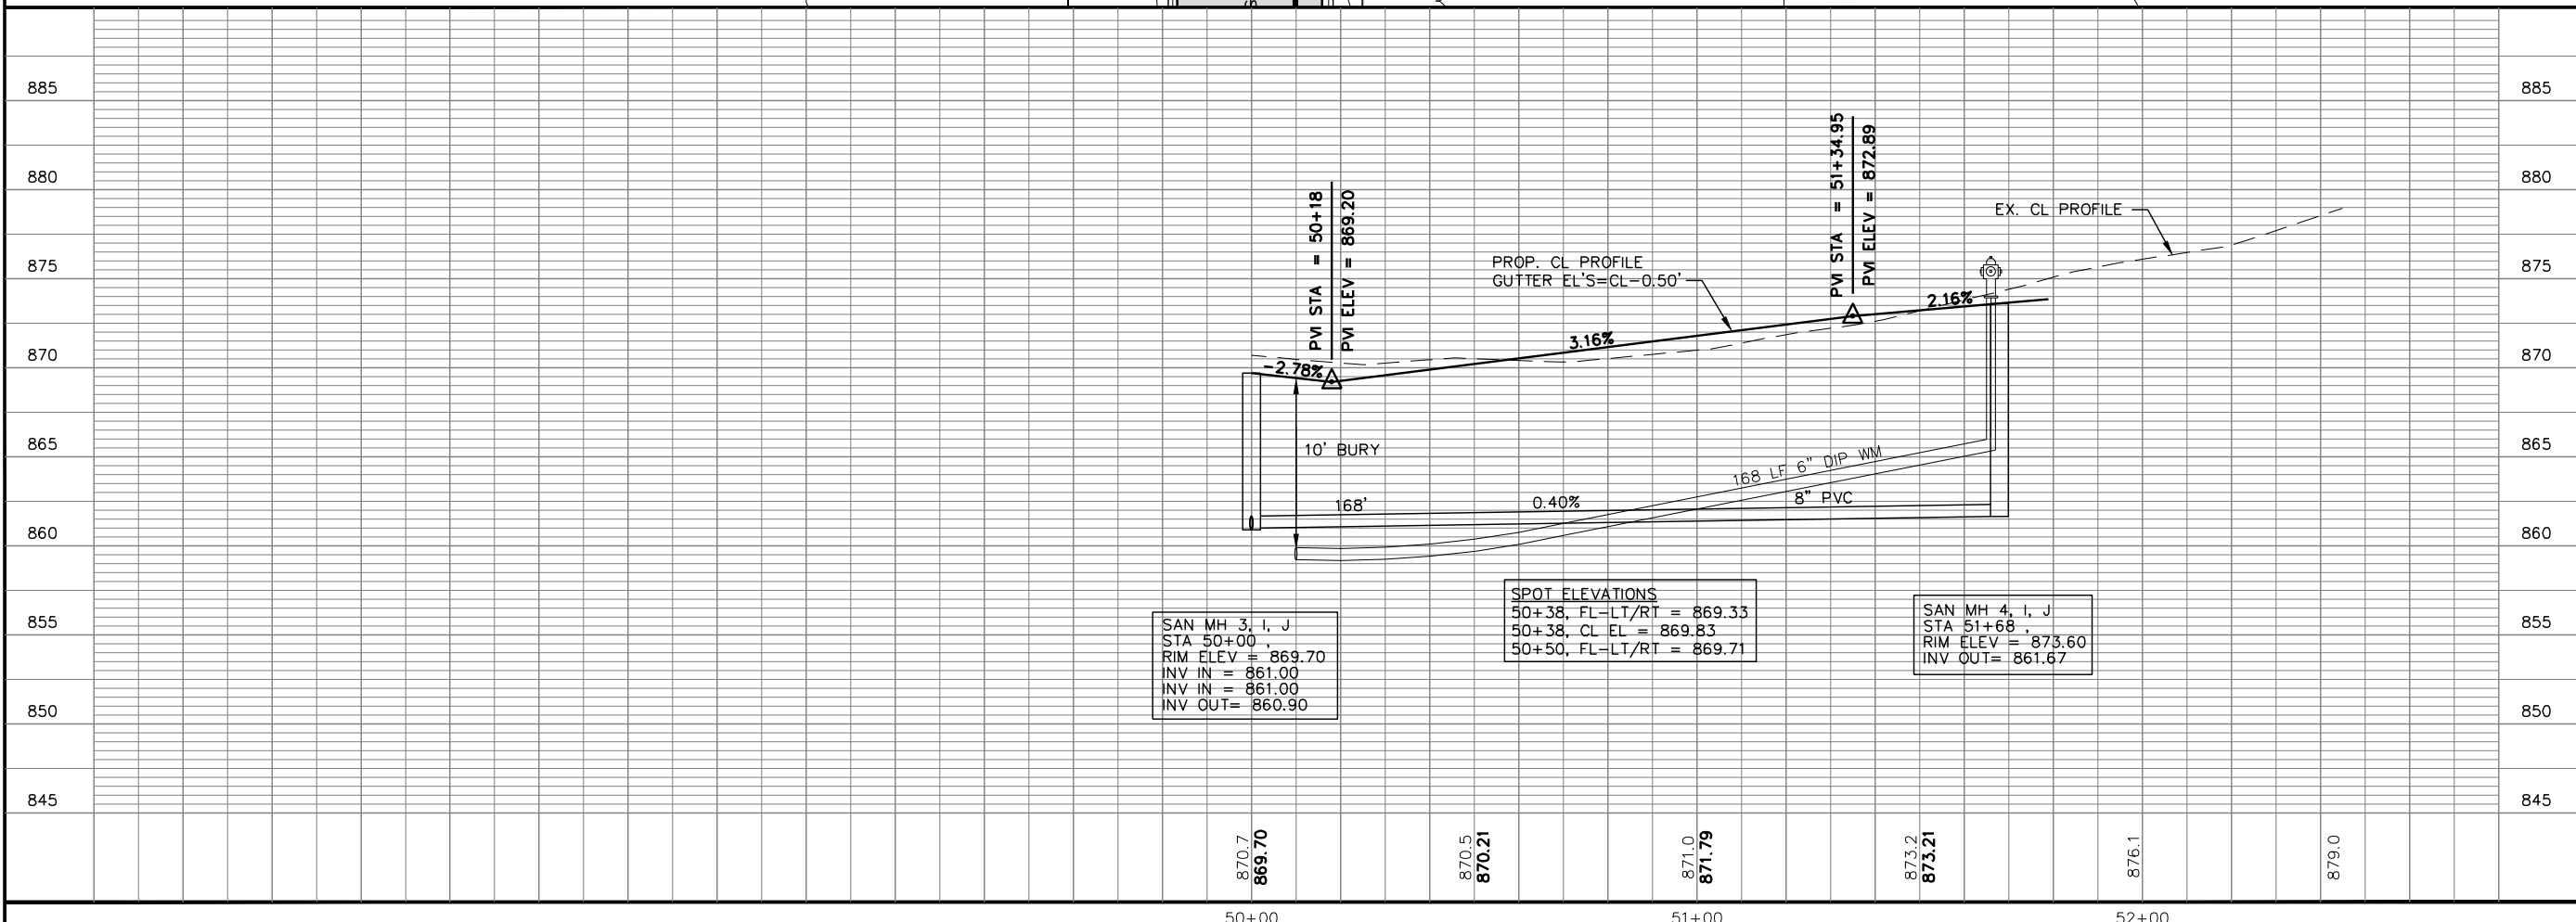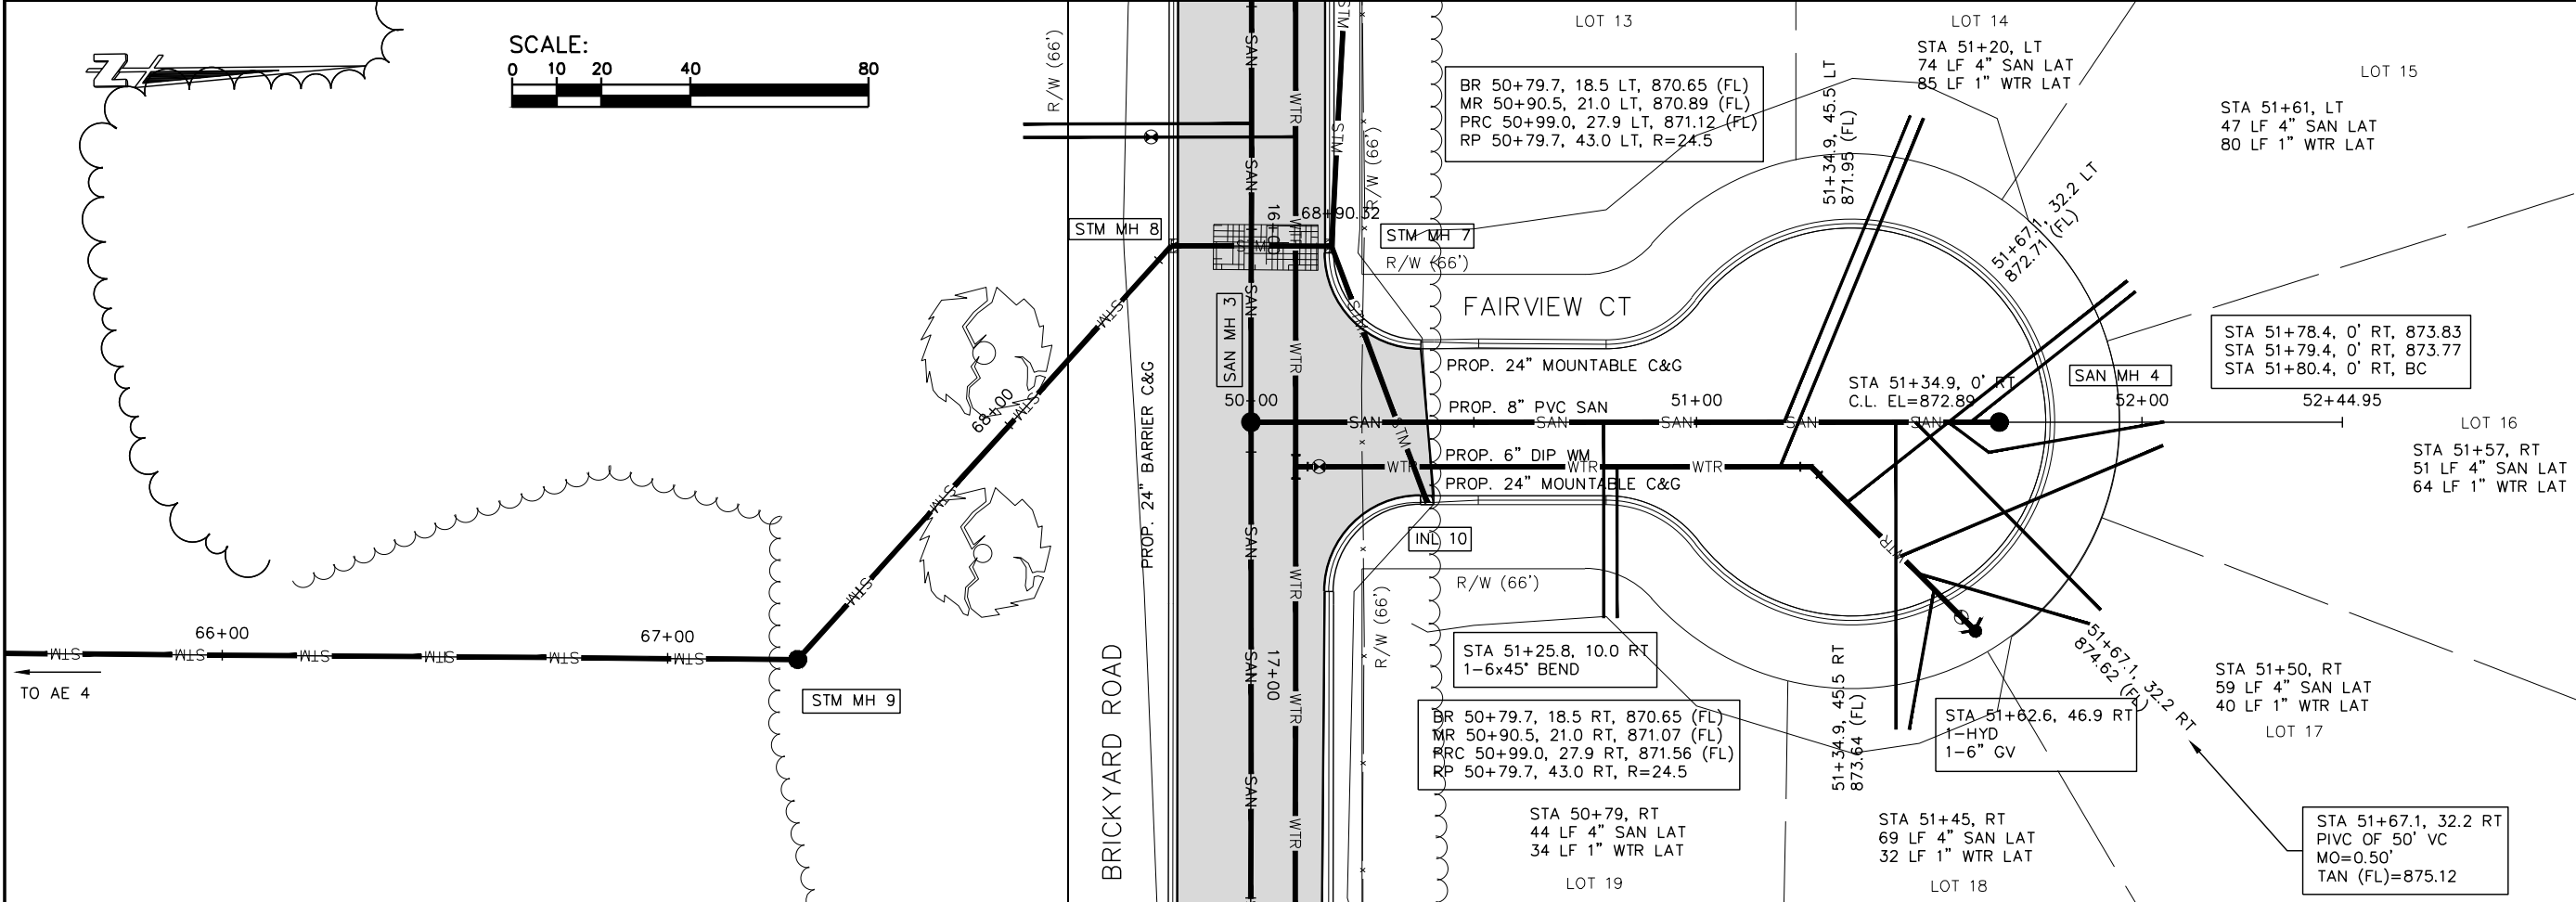

JOB NO.	M55-509
BOOK NO.	
DRAWN BY	RAM
CHECKED BY	KRO
DATE	JUL 2005
REVISIONS	
REFERENCE FILE	M509BASE.dwg
DRAWING FILE	M509PP2.dwg

604 Wilson Avenue
Menomonie, Wisconsin 54751

Cedar
corporation



engineers • architects • planners • environmental specialists
land surveyors • landscape architects • interior designers

715-235-9081
800-472-7372
FAX 715-235-2222
www.cedarcorp.com

CITY OF MEMONIE
SCENIC HEIGHTS SUBDIVISION
STREET & UTILITIES IMPROVEMENTS
MEMONIE, WI

SHEET NO.	X OF X
-----------	--------

I:\Clients\M0055 City of Menomonie\509 Scenic Heights Phs \dwg\M509PP2.dwg 3/23/2006 3:21:27 PM CST

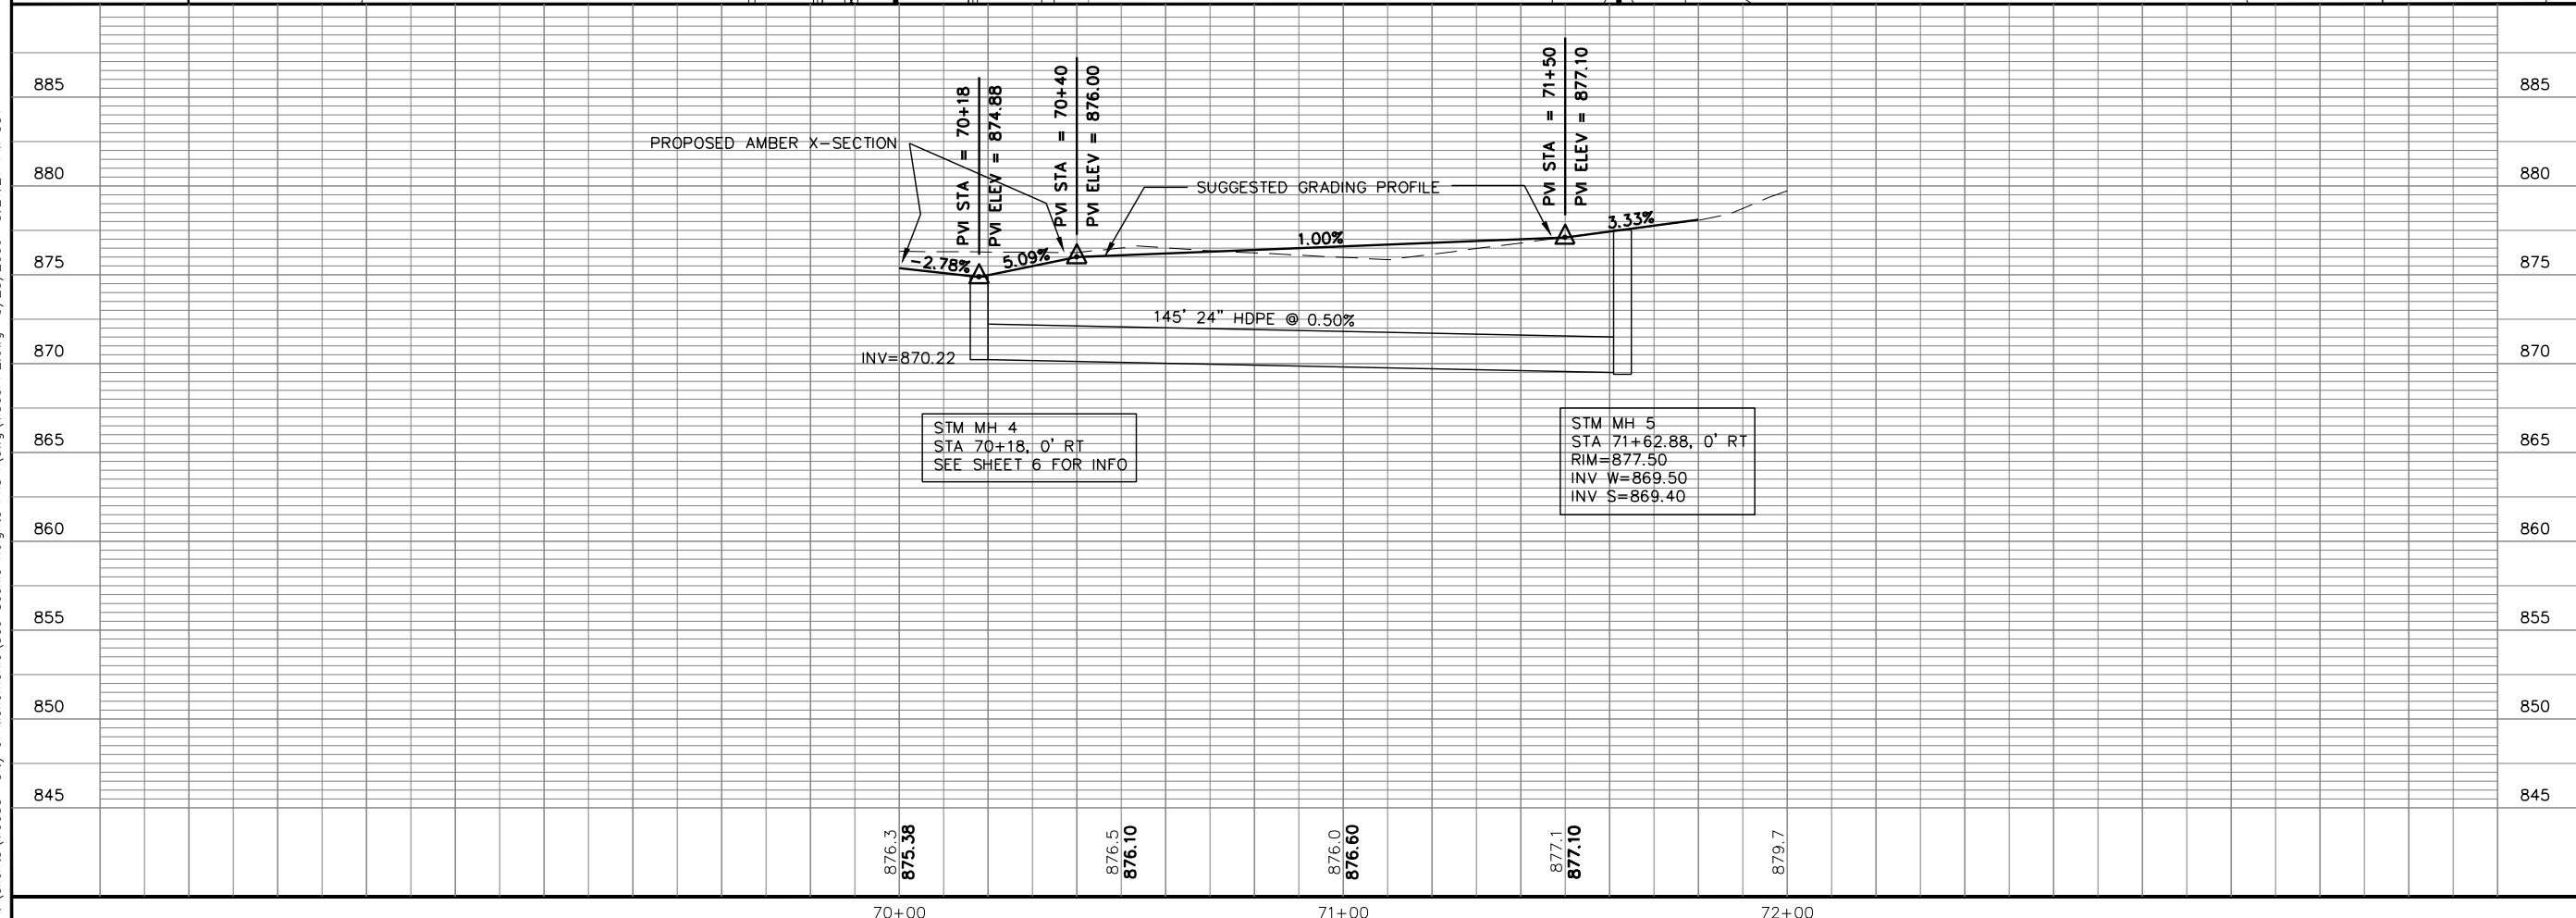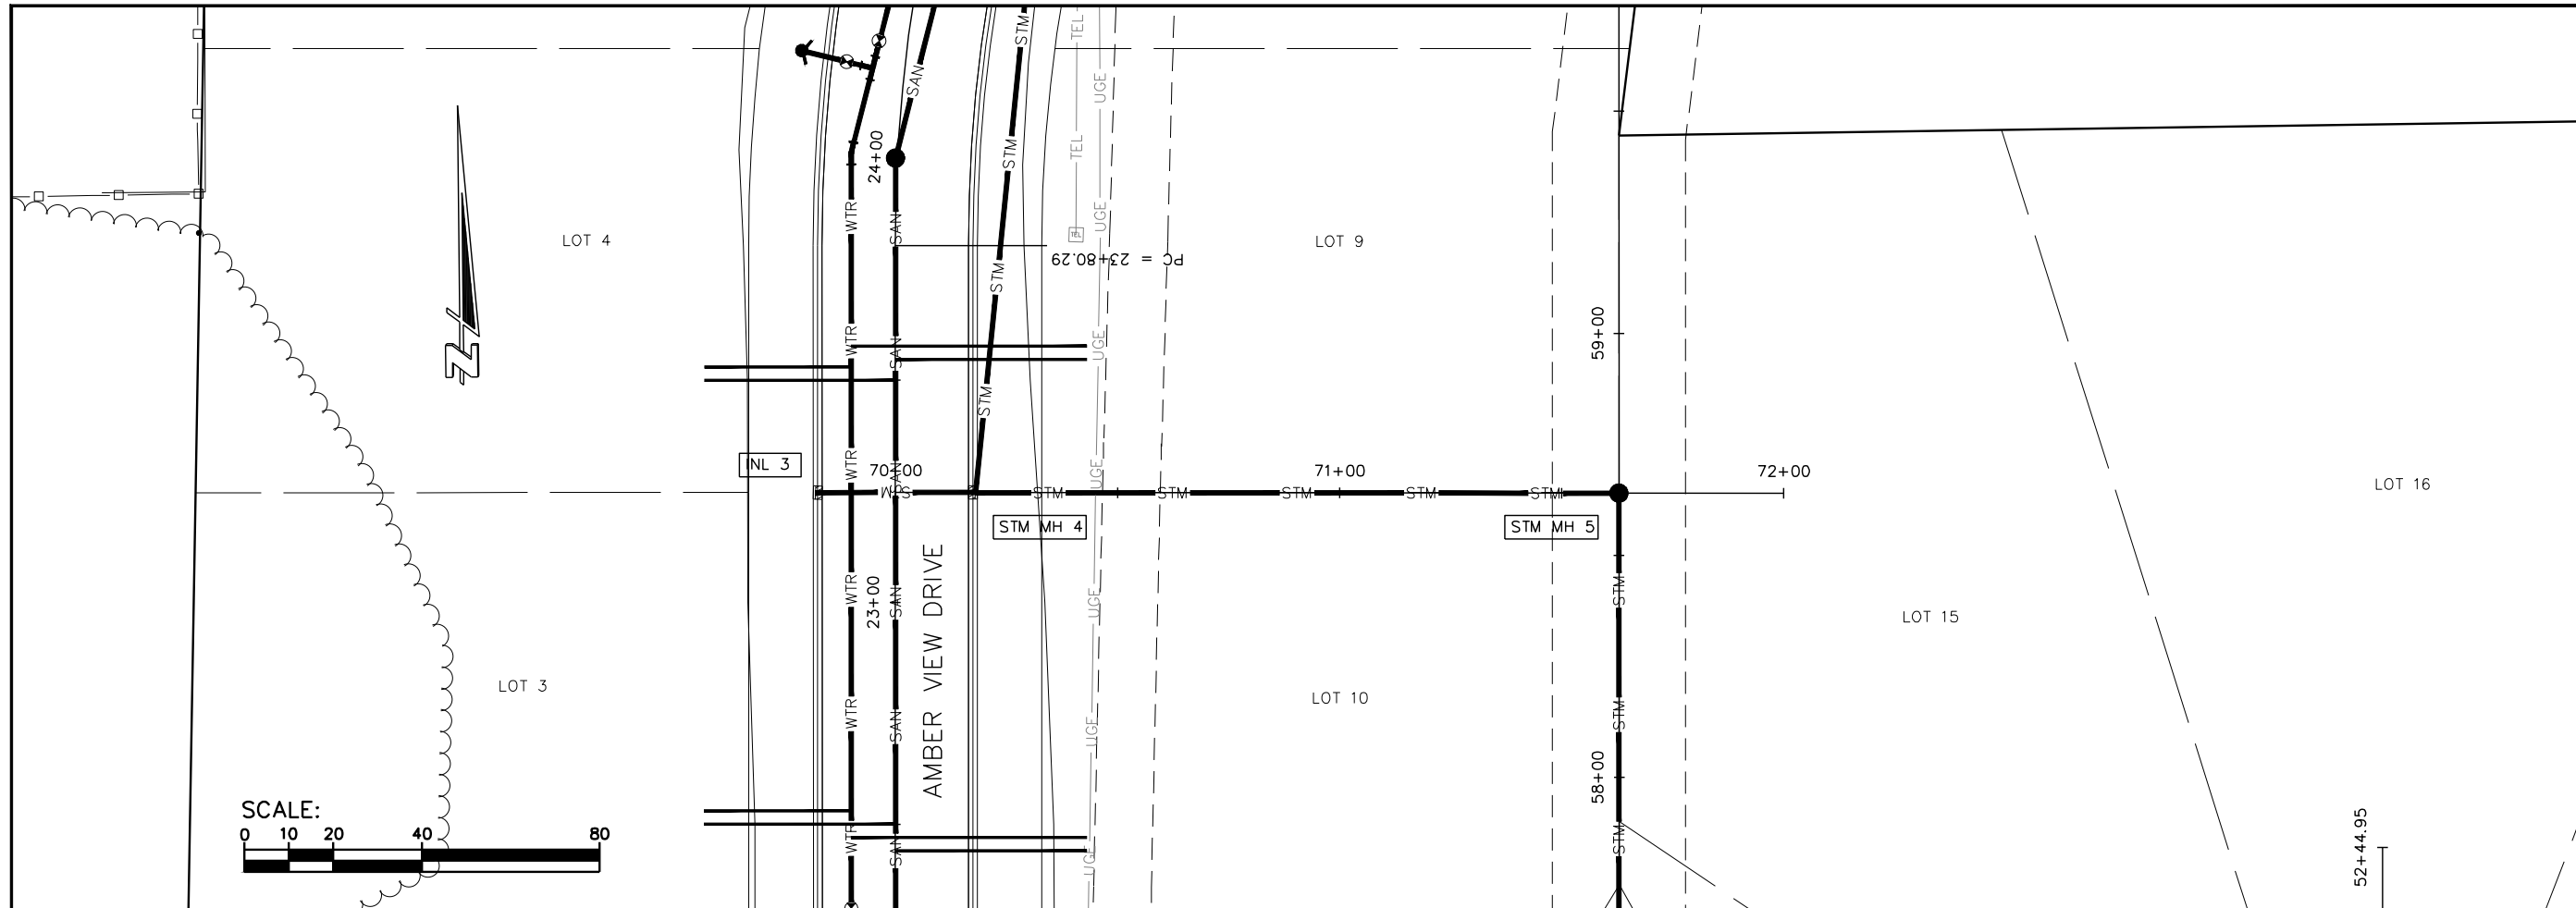

JOB NO. M55-509
BOOK NO.
DRAWN BY RAM
CHECKED BY KRO
DATE JUL 2005
REVISIONS
REFERENCE FILE M509BASE.dwg
DRAWING FILE M509PP2.dwg

Cedar
corporation

604 Wilson Avenue
Menomonie, Wisconsin 54751



715-235-9081
800-472-7372
715-235-2727
www.cedarcorp.com

engineers • architects • planners • environmental specialists
land surveyors • landscape architects • interior designers

CITY OF MENOMONIE
SCENIC HEIGHTS SUBDIVISION
STREET & UTILITIES IMPROVEMENTS
MENOMONIE, WI

SHEET NO.
X OF X

I:\Clients\M0055 - City of Menomonie\509 Scenic Heights Phs\dwg\M509PP2.dwg 3/23/2006 3:21:27 PM CST

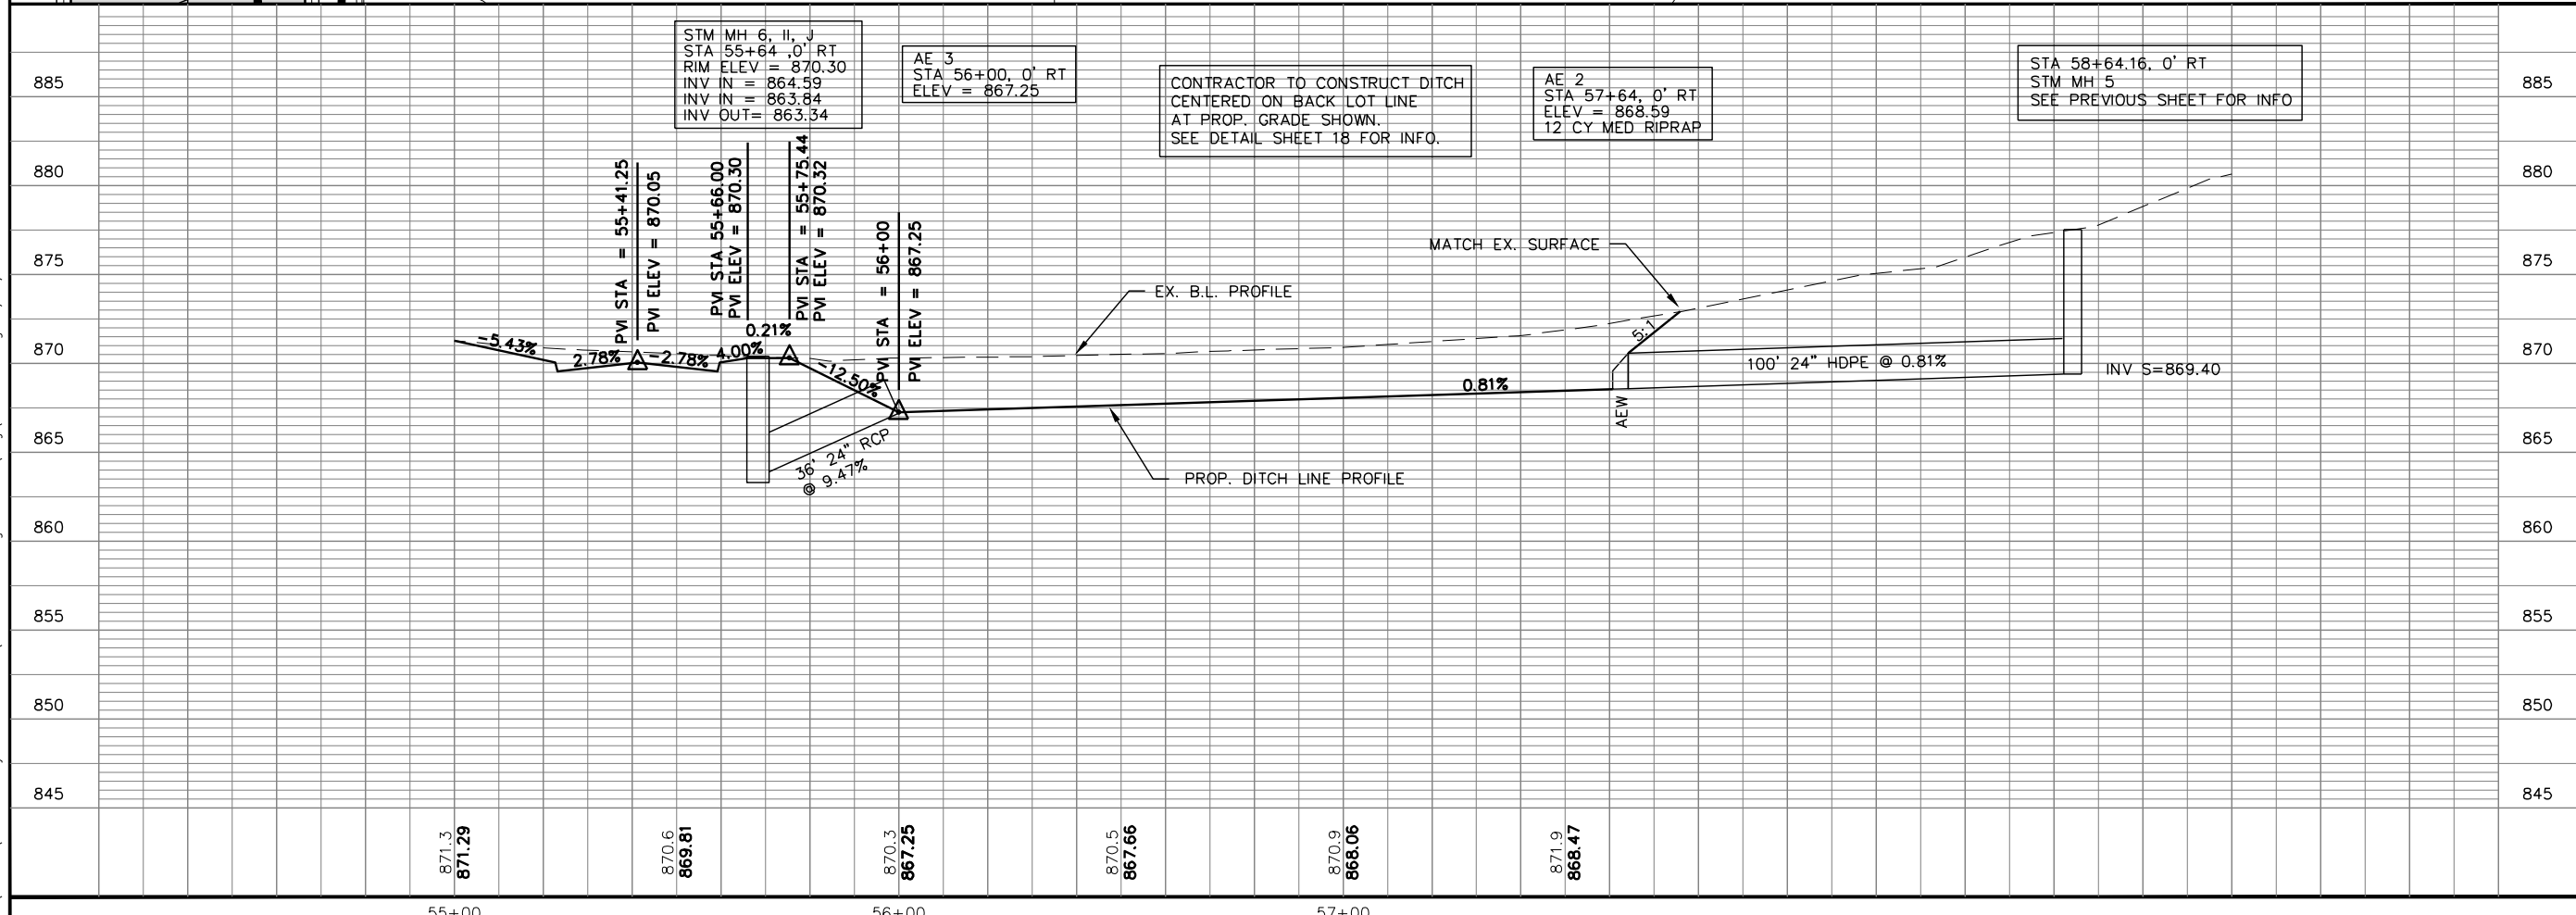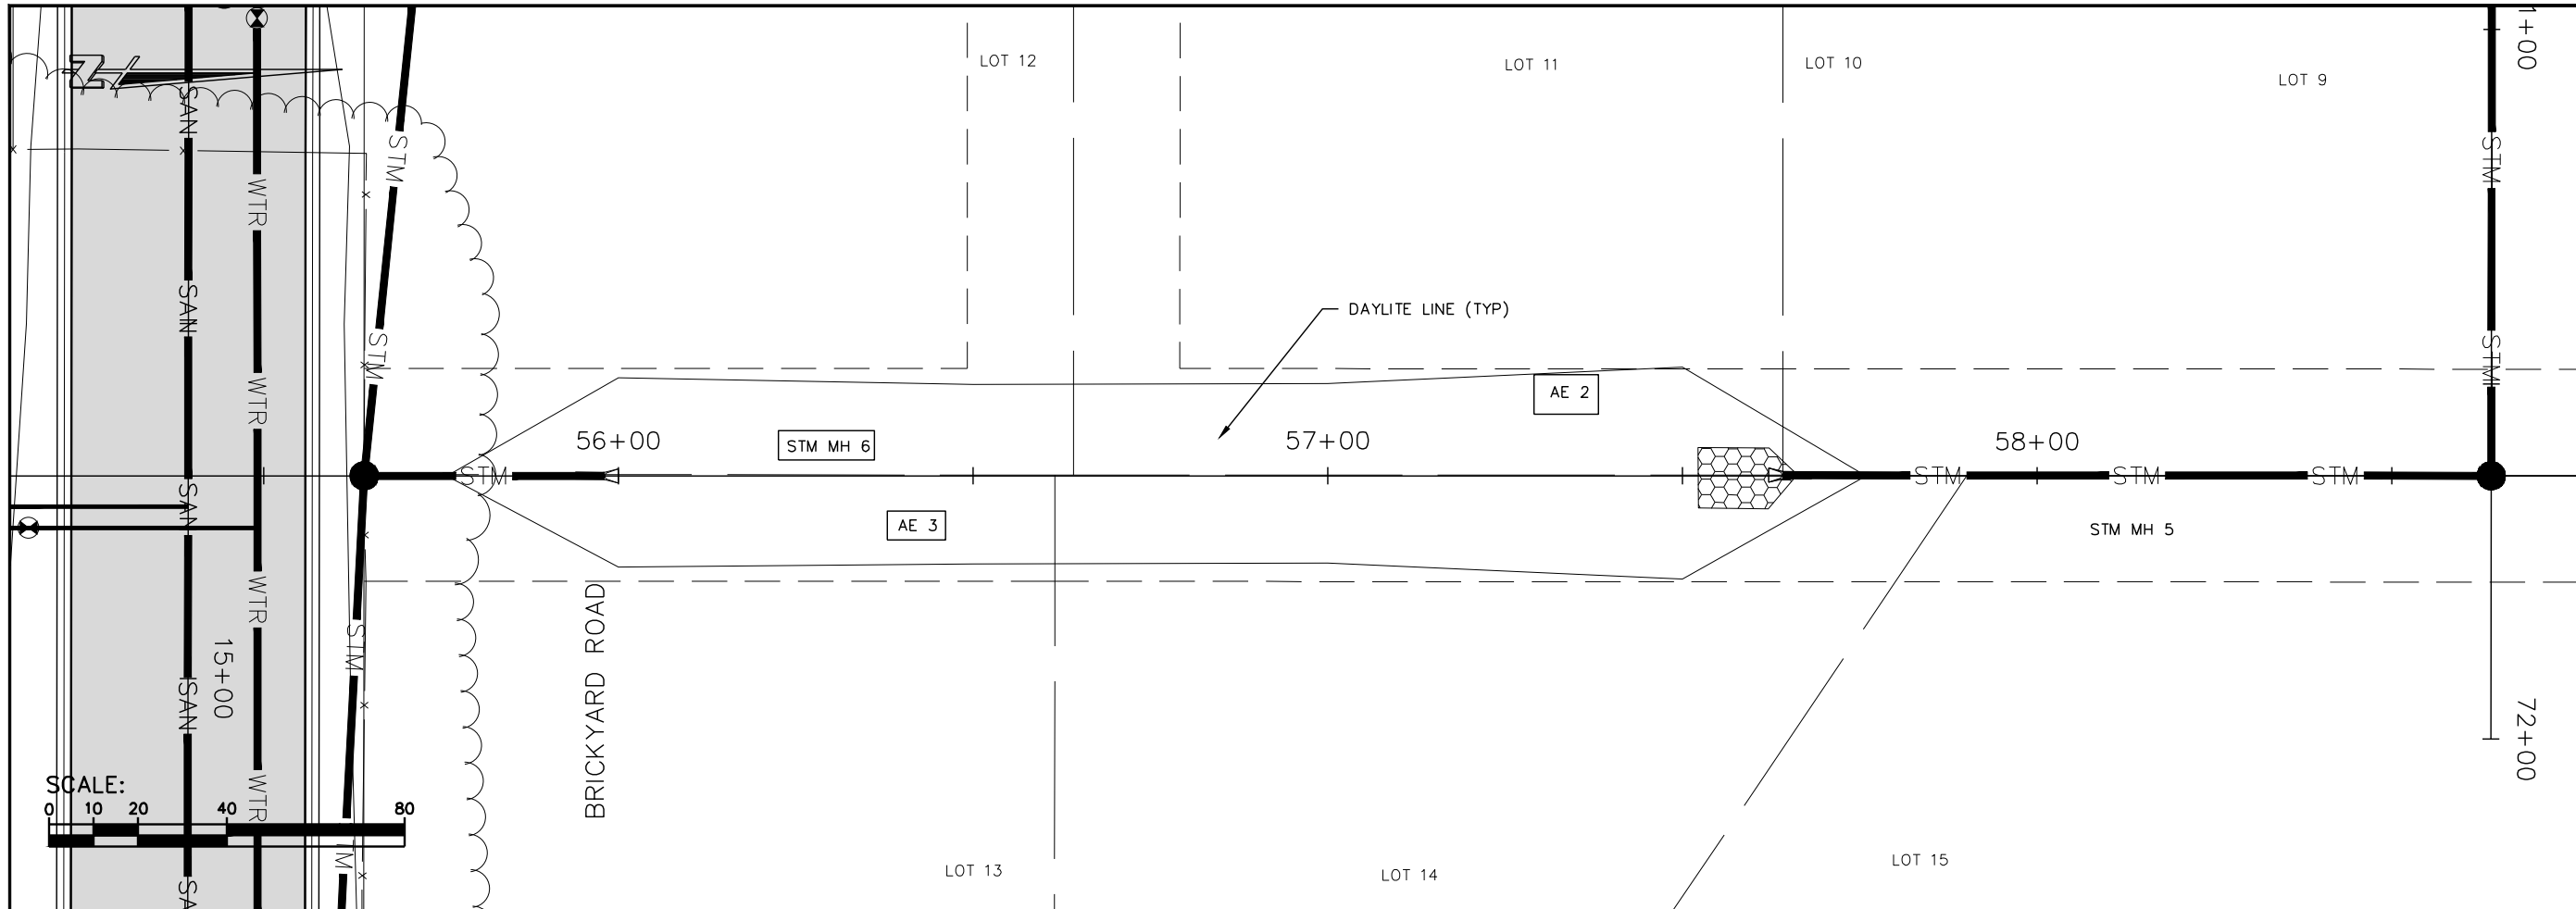

JOB NO. M55-509
BOOK NO.
DRAWN BY RAM
CHECKED BY KRO
DATE JUL 2005
REVISIONS
REFERENCE FILE M509BASE.dwg
DRAWING FILE M509PP2.dwg

604 Wilson Avenue
Menomonie, Wisconsin 54751

Cedar Corporation

engineers • architects • planners • environmental specialists
land surveyors • landscape architects • interior designers

715-235-9081
800-472-7372
FAX 715-235-2727
www.cedarcorp.com

CITY OF MENOMONIE
SCENIC HEIGHTS SUBDIVISION
STREET & UTILITIES IMPROVEMENTS
MENOMONIE, WI

SHEET NO.
X OF X