


FRONT ELEVATION
SCALE 1/4" = 1'-0"




8'-0" 1'-8 1/4" 6'-1 1/2"


COMMERCIAL DISTRICT
LOCAL SHOPPING CENTER DISTRICT
LOCAL SHOPPING CENTER DISTRICT

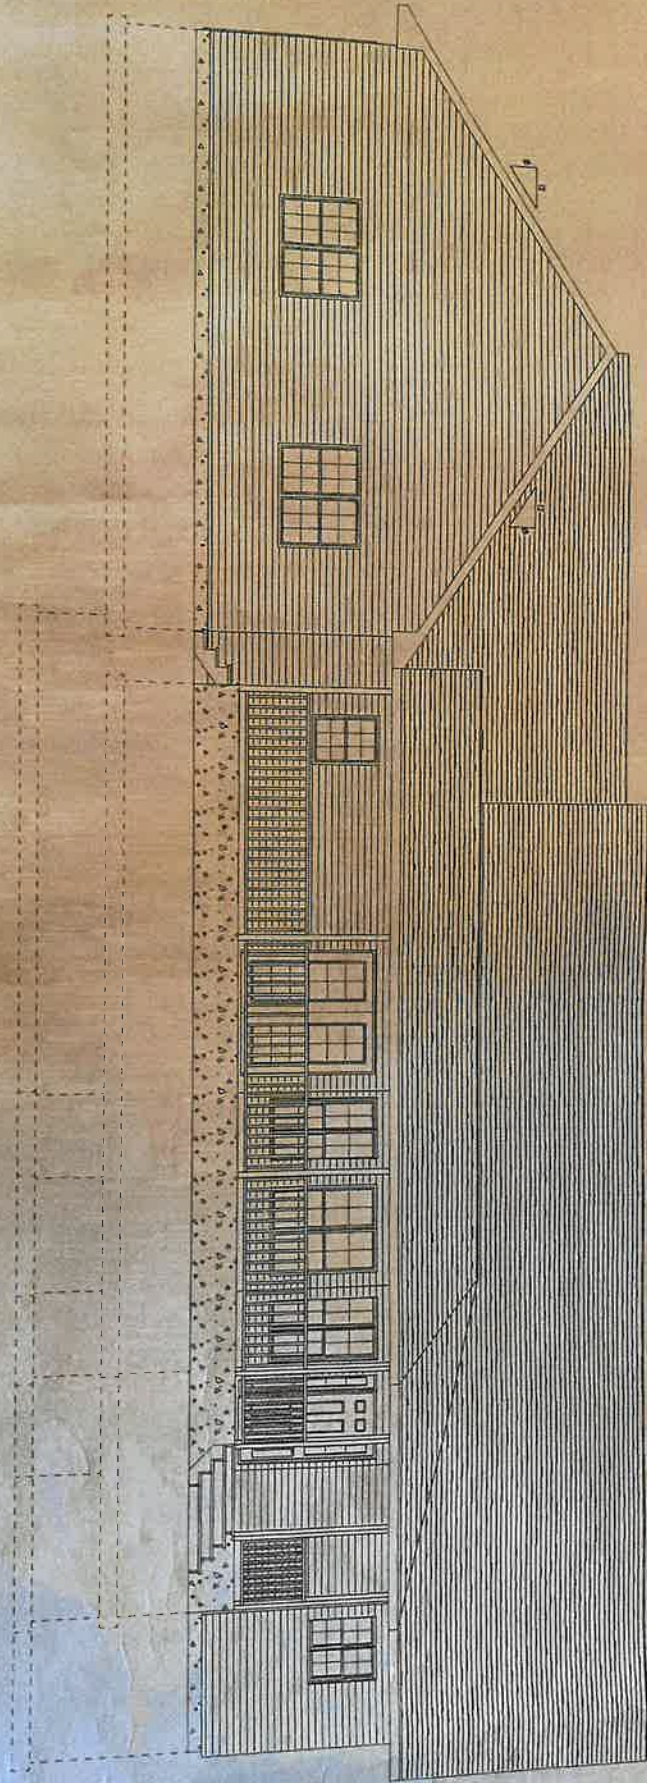

LEFT ELEVATION
SCALE 1/4" = 1'-0"

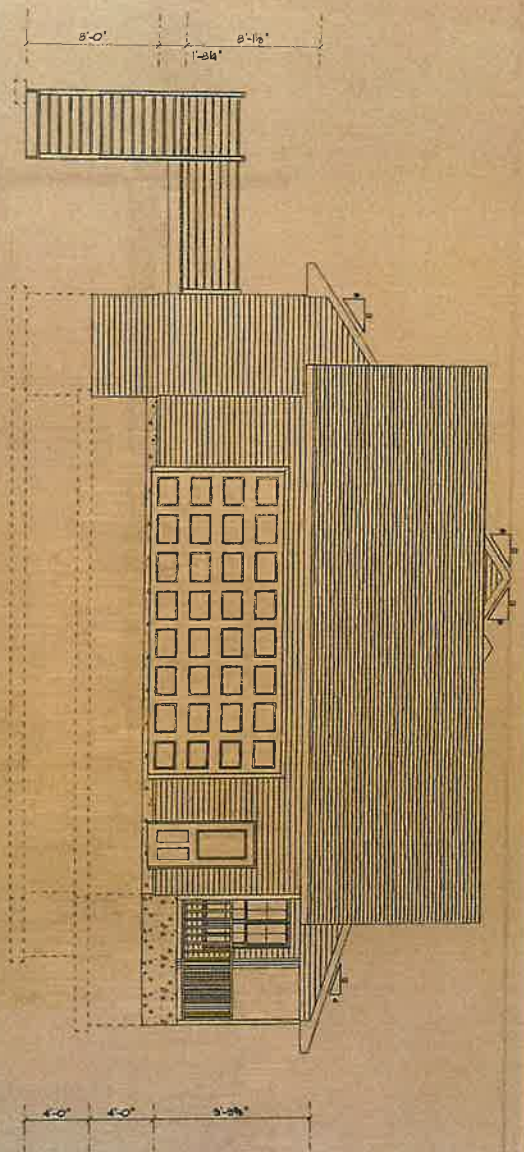


RIGHT ELEVATION
SCALE 1/4" = 1'-0"

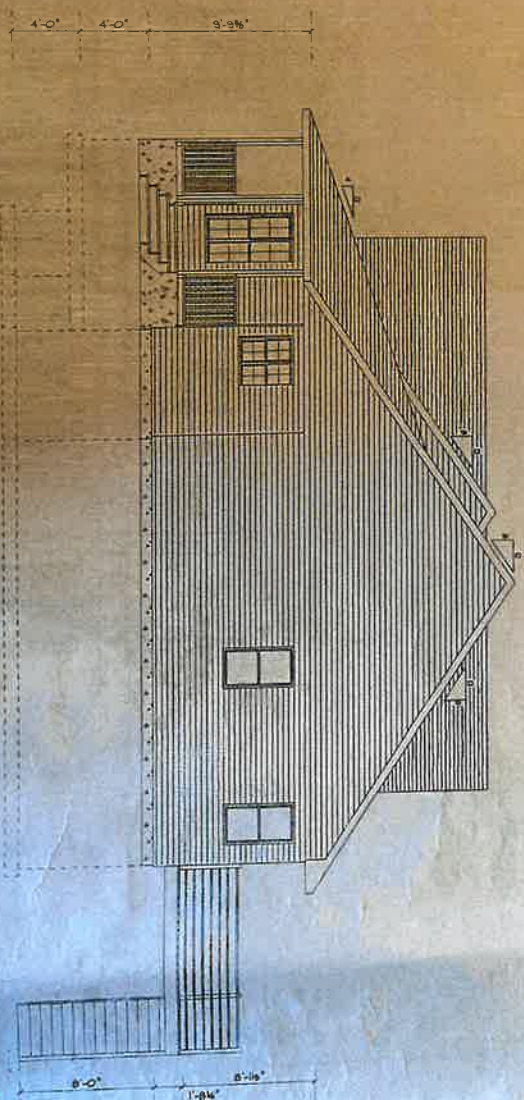


206 11/12/14
11/12/14

These general drawings are not produced for an Archival or Engineering Site. Before construction customer should consult a professional as an architect or engineer. If these drawings need to be changed to meet a specific site, an architect or engineer should be consulted.

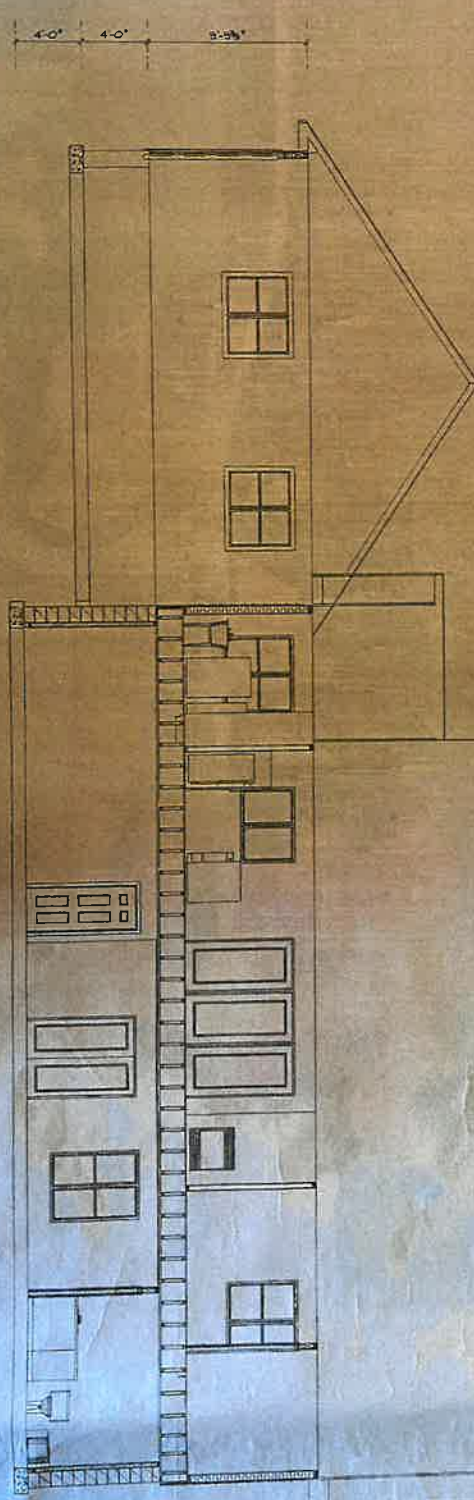

SECTION A
SCALE 1/4" = 1'-0"

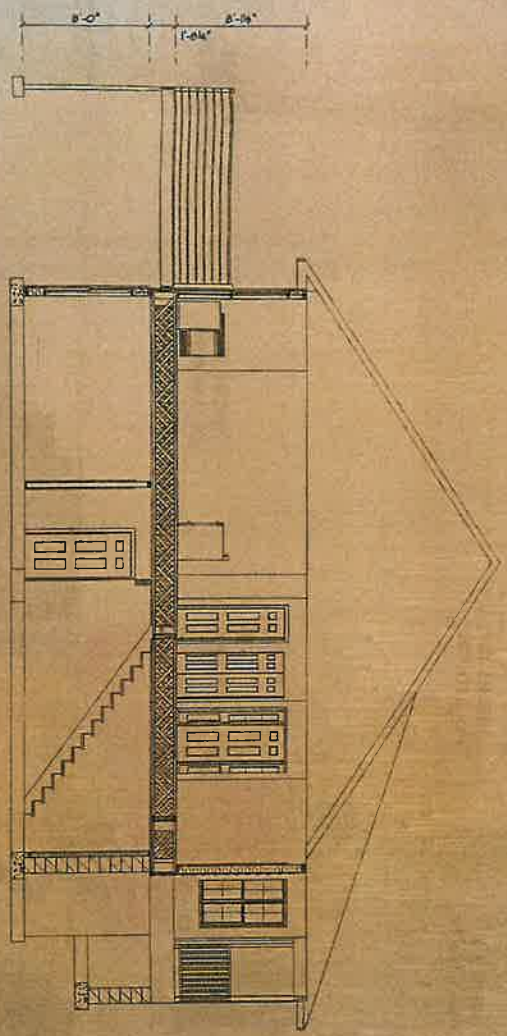

SECTION B
SCALE 1/4" = 1'-0"

ARCHITECT