
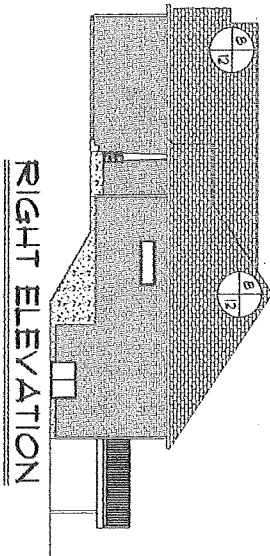
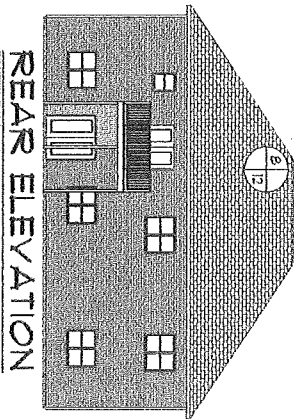
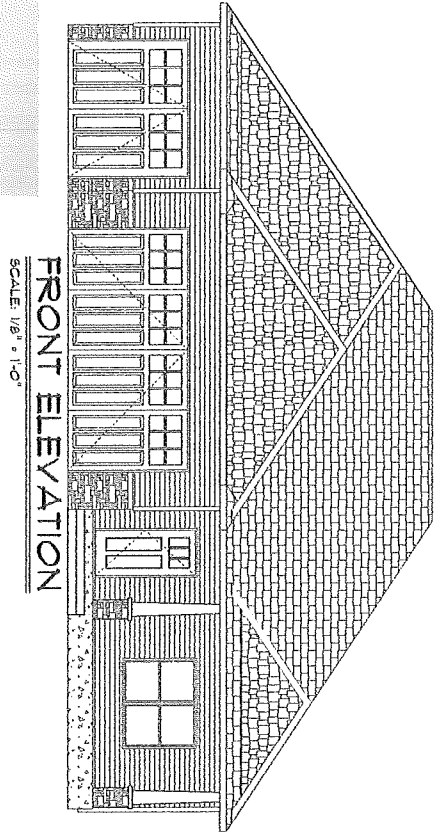



UNLESS OTHERWISE NOTED  
8/12 PITCH — 18" O.H.  
TRUSS MANUFACTURER TO  
ADJUST HEEL HEIGHTS  
ACCORDINGLY

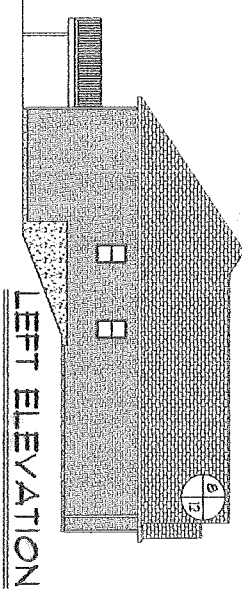

THE GRILLES SHOWN  
MAY NOT REFLECT  
ACTUAL MANUFACTURER'S  
SPECIFICATIONS

PRELIMINARY PLAN ONLY - DO NOT USE FOR CONSTRUCTION

CONTRACTOR: CIM PROPERTIES		DATE: 11/15/2012	A-1	 LYMAN LUMBER COMPANY THE PROFESSIONAL BUILDERS SUPPLY CENTER 1100 WESTERN AVE. EAU CLAIRE WIS. 54702
HOME OWNER: VERDON				
PLAN: # 12-271	PHONE: PHONE:	U.T. U.T.	1/8" = 1'-0"	

DRAWN BY: KULWELLING KRISTY\_ILWELLING@LYMANLUMBER.COM 715-836-8381

USE OF THIS PLAN SHALL BE THE SOLE RISK OF ANY USER. ANY PLANS PROVIDED BY LYMAN LUMBER ARE FOR GUIDANCE ONLY AND SHALL NOT BE USED FOR ANY ORIGINAL OR PRACTICAL PURPOSES ONLY. LIABILITY FOR ANY OF THESE PLANS AND ALL RESPONSIBILITY FOR THE USE OF ANY STRUCTURAL MATERIALS, APPROVALS, GRADING OR THE APPLICABILITY OF THE CODE OR EDITIONS OF CONSTRUCTION CODES OR REGULATIONS ASSISTANCE OR PRACTICAL BUILDING MUST BE THE RESPONSIBILITY OF THE EDUCATOR OR USER OF THE PLAN.

