




**Beacon**<sup>TM</sup>

Dunn County, WI

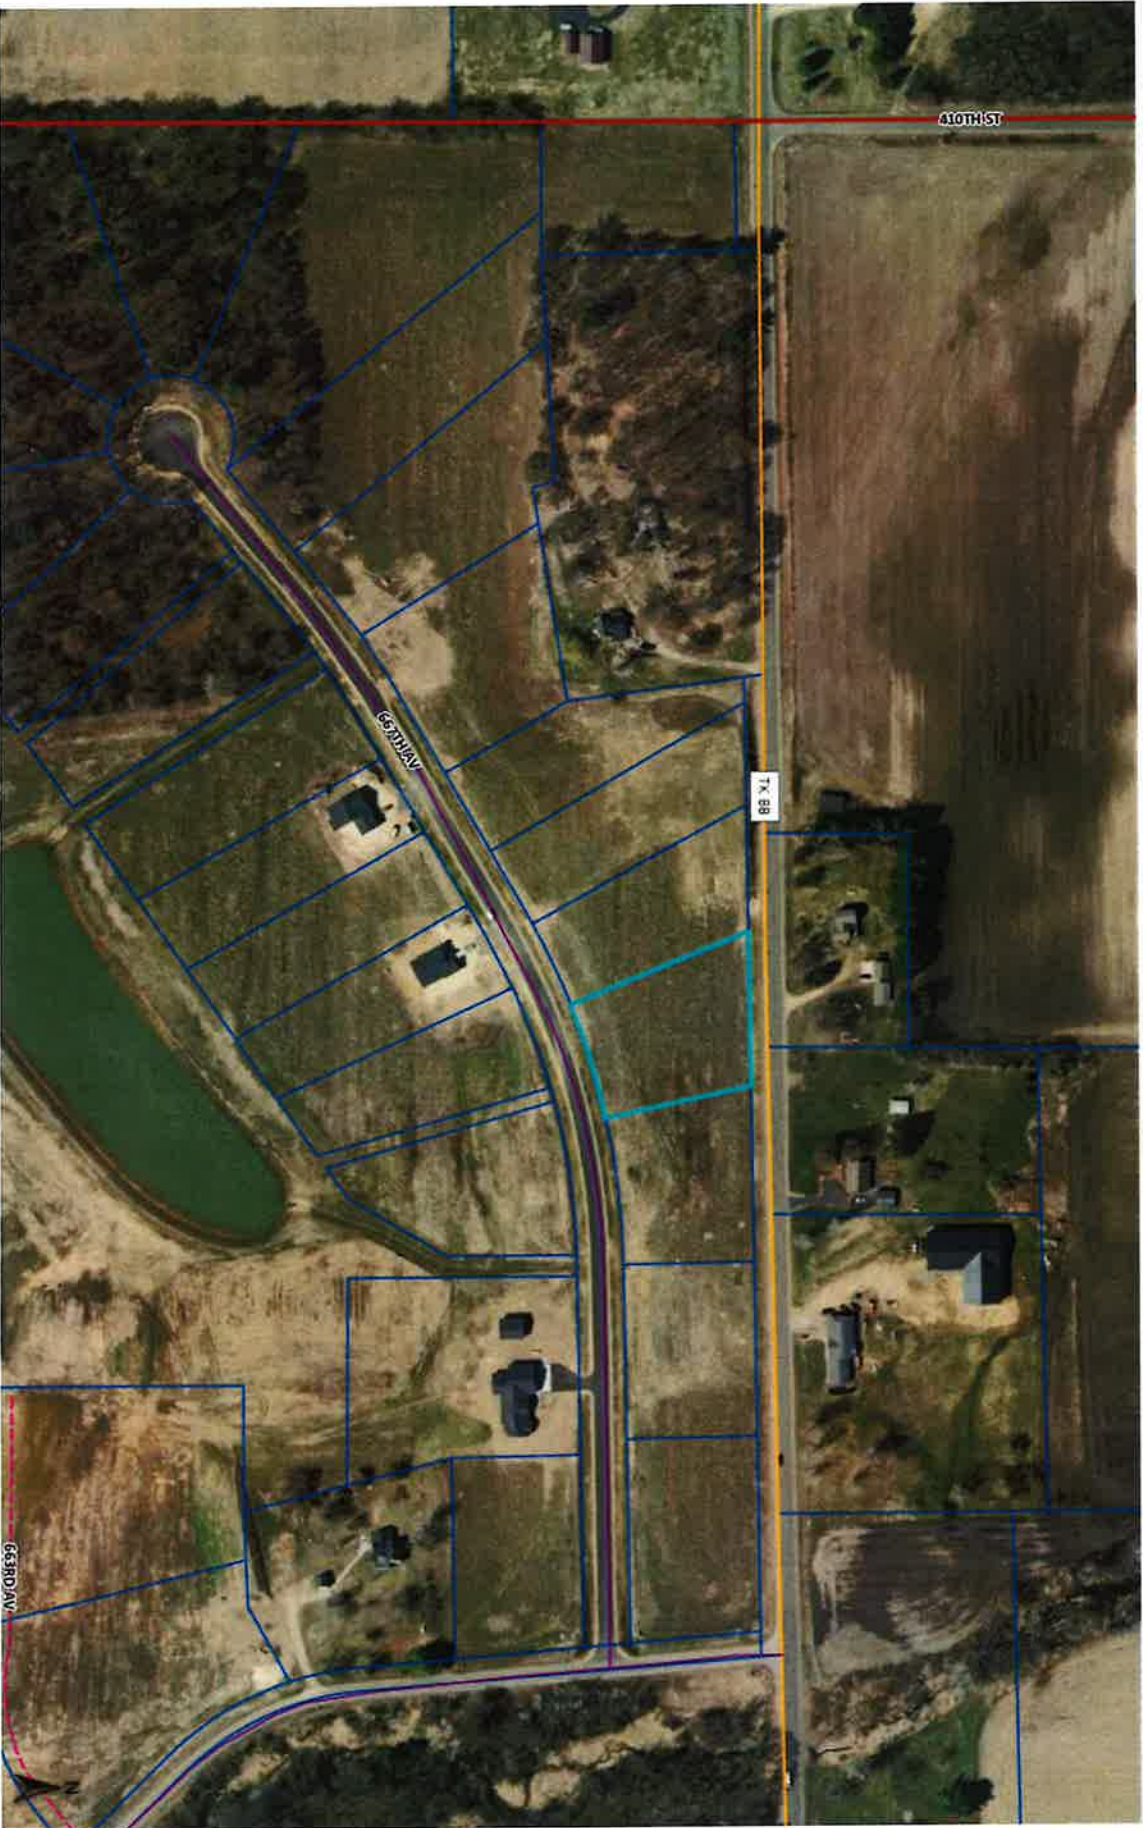

UNPLATTED LANDS

N89°10'07"E 1377.13'

S89°10'07"W 1342.27'

179.61'

215.75'

249.05'

**LOT 23**

44,342 SQ. FT.  
1.02 ACRES

**LOT 24**

43,795 SQ. FT.  
1.01 ACRES

**LOT 22**  
44,157 SQ. FT.  
1.01 ACRES

S28°49'26"E 344.74'

S21°49'59"E 270.12'

S12°30'07"E 209.24'

**LOT 21**  
1.01 ACRES

10' WIDE UTILITY EASEMENT  
10' WIDE UTILITY EASEMENT

C29

97.69'

C13

48.71'

**LOT 2**  
43,500 SQ. FT.

C31

C28

C11

C12

S16°01'27"W 332.53'

**LOT 3**

50,245 SQ. FT.  
1.15 ACRES

S00°03'18"E 182.79'

N16°01'27"W 332.53'

.07

100.00

C32

C31

C10

C8