




**Beacon**<sup>™</sup>

Dunn County, WI

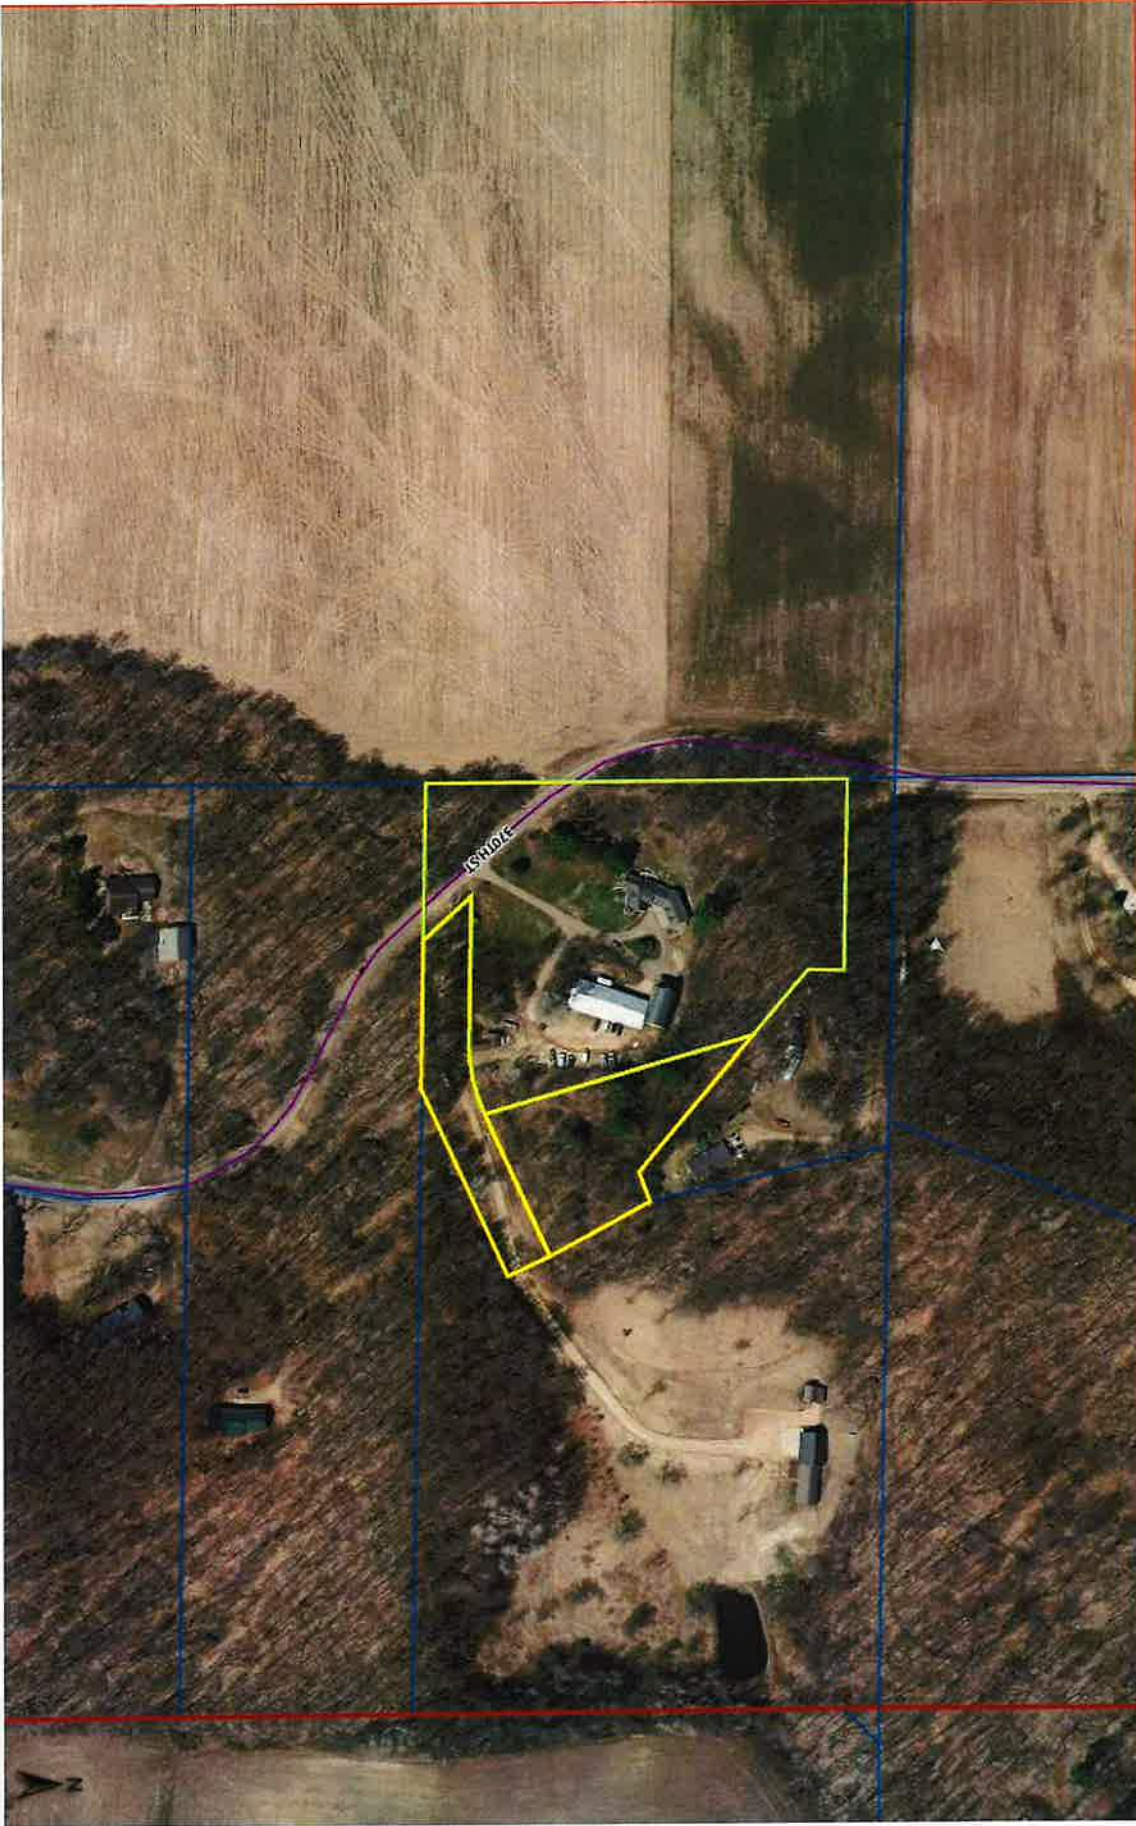



REC'D December 16, 1992 at 10:00 A.M. Stock No. 26273  
 RECORDED: VOL. 4 SURVEY MAPS PAGE 182  
 JAMES M. MRDUTT  
 JAMES M. MRDUTT, REG OF DEEDS, DUNN CO. WI.


DUNN CO. SURVEYOR  
 DUNN CO. REAL PROPERTY  
 DATE 9/16/92

APPROVED  
 YES  NO

400153

CERTIFIED SURVEY MAP NO. 1117  
 VOLUME 4, PAGE 182

THE N 1/2 OF THE SE 1/4 OF THE SE 1/4, SECTION 17,  
 TOWNSHIP 28 NORTH, RANGE 13 WEST, TOWN OF MENOMONIE,  
 DUNN COUNTY, WISCONSIN.

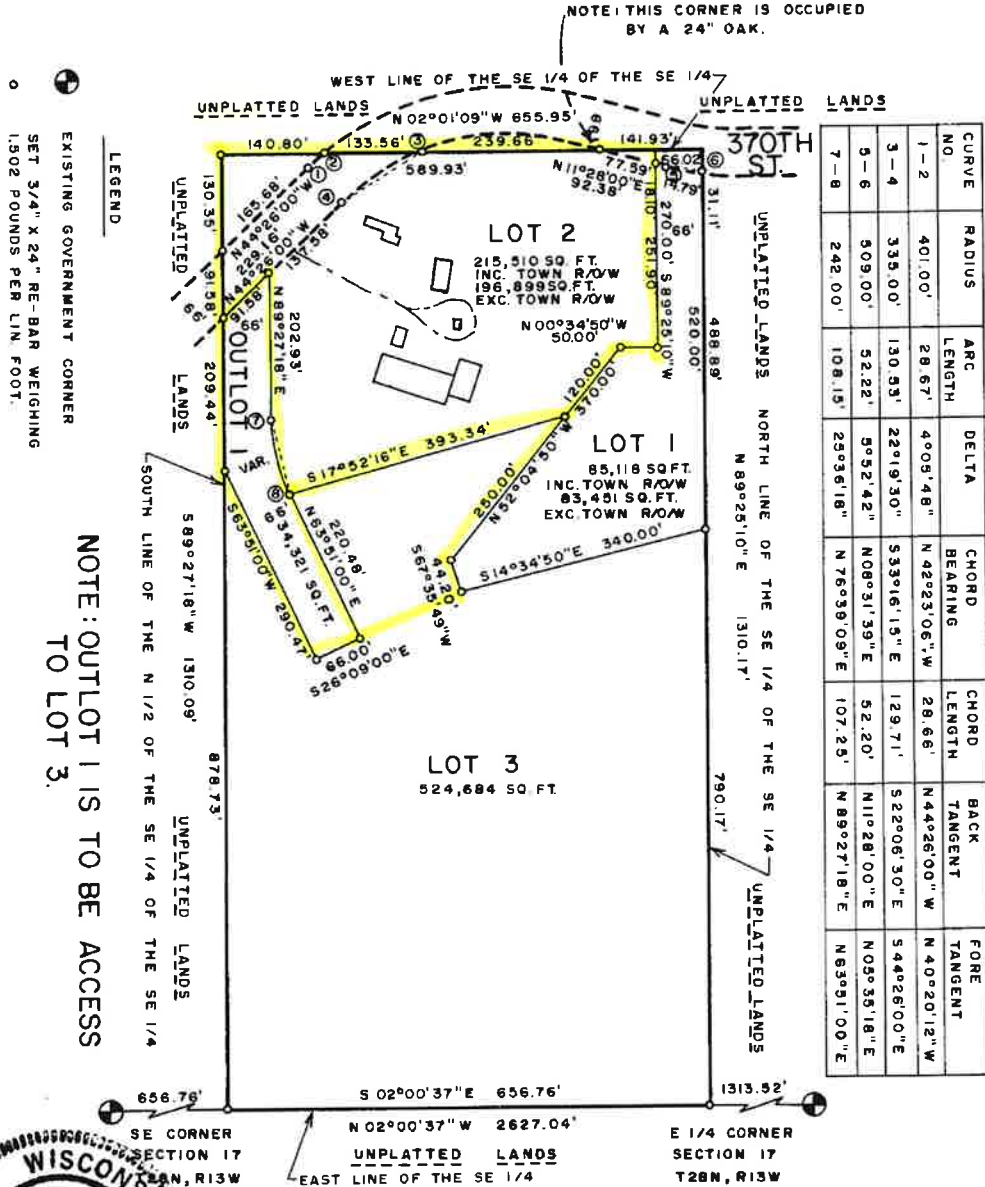

James T. Swanson  
 12/8/92

BEARINGS REFERENCED TO THE EAST LINE OF THE SE 1/4 WHICH BEARS N02°00'37"W



CEDAR CORPORATION  
 604 WILSON AVENUE  
 MENOMONIE, WI 54751  
 (714) 235-9081